


① Front Elevation
1/4" = 1'-0"



② Rear Elevation
1/4" = 1'-0"

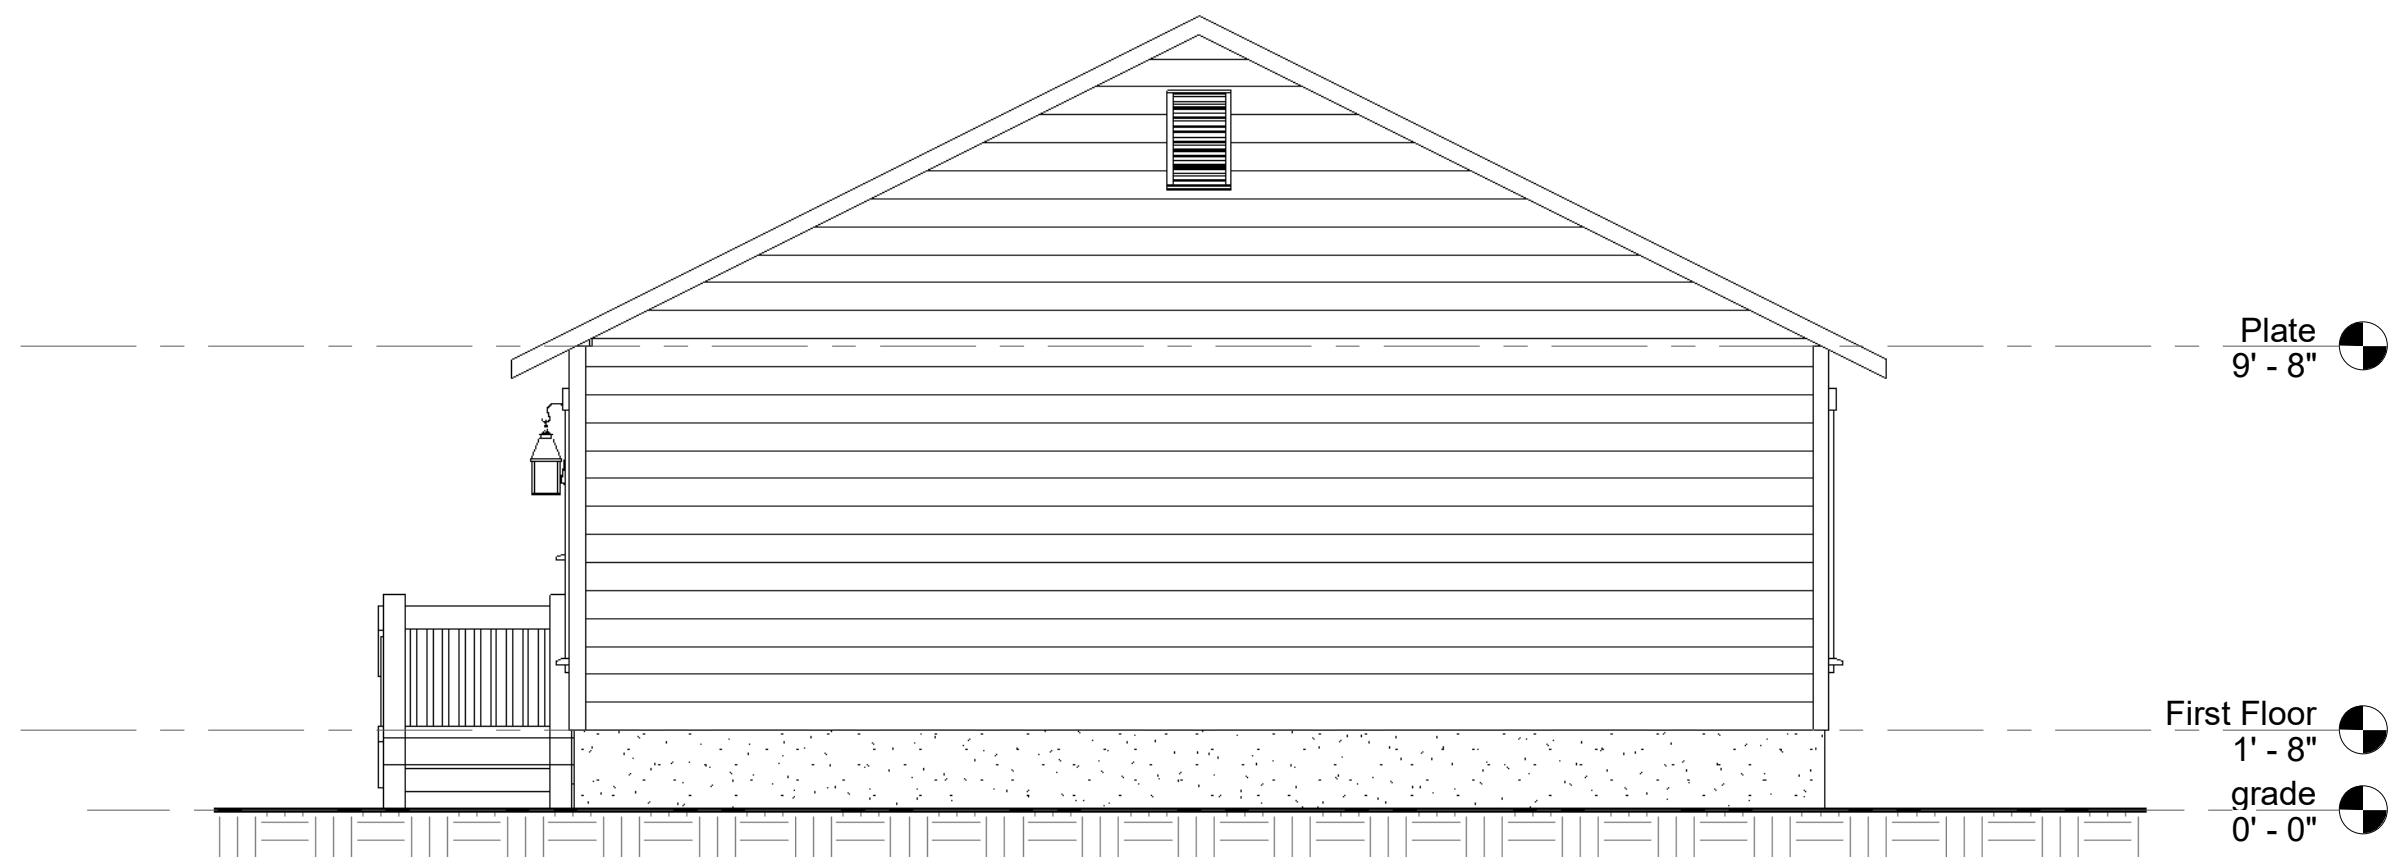

③ Right Elevation
1/4" = 1'-0"



④ Left Elevation
1/4" = 1'-0"


The contractor shall verify all dimensions and site conditions prior to starting work and shall notify the architect in writing immediately of any errors or inconsistencies within the construction documents. The contractor shall be responsible for any construction not constructed as such; it is the contractor's responsibility to ensure that corrections are made to the satisfaction of the building owner, architect, and building inspector.




5/4/2018 4:39:13 PM

Michael Vaccaro

This sheet is NOT valid for permit or construction unless signed by architect above

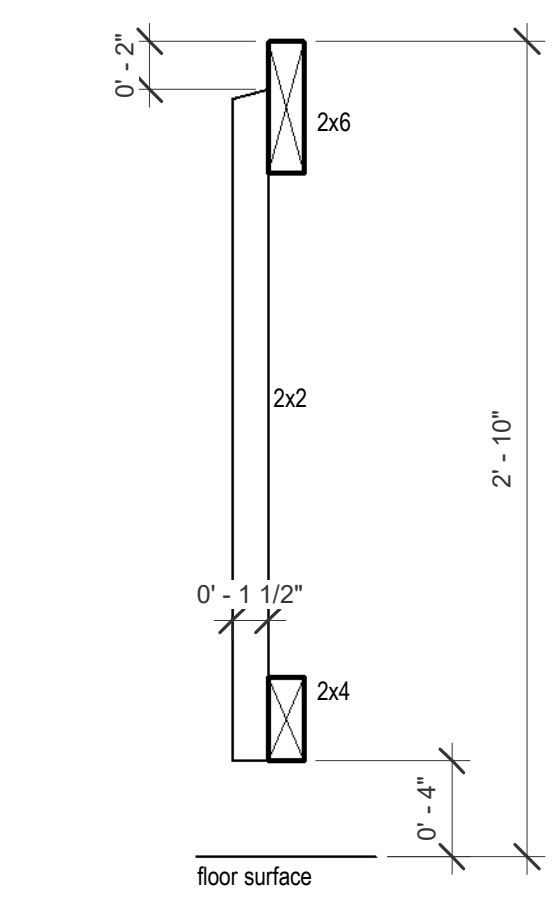


1 Exterior Rail
1 1/2" = 1'-0"

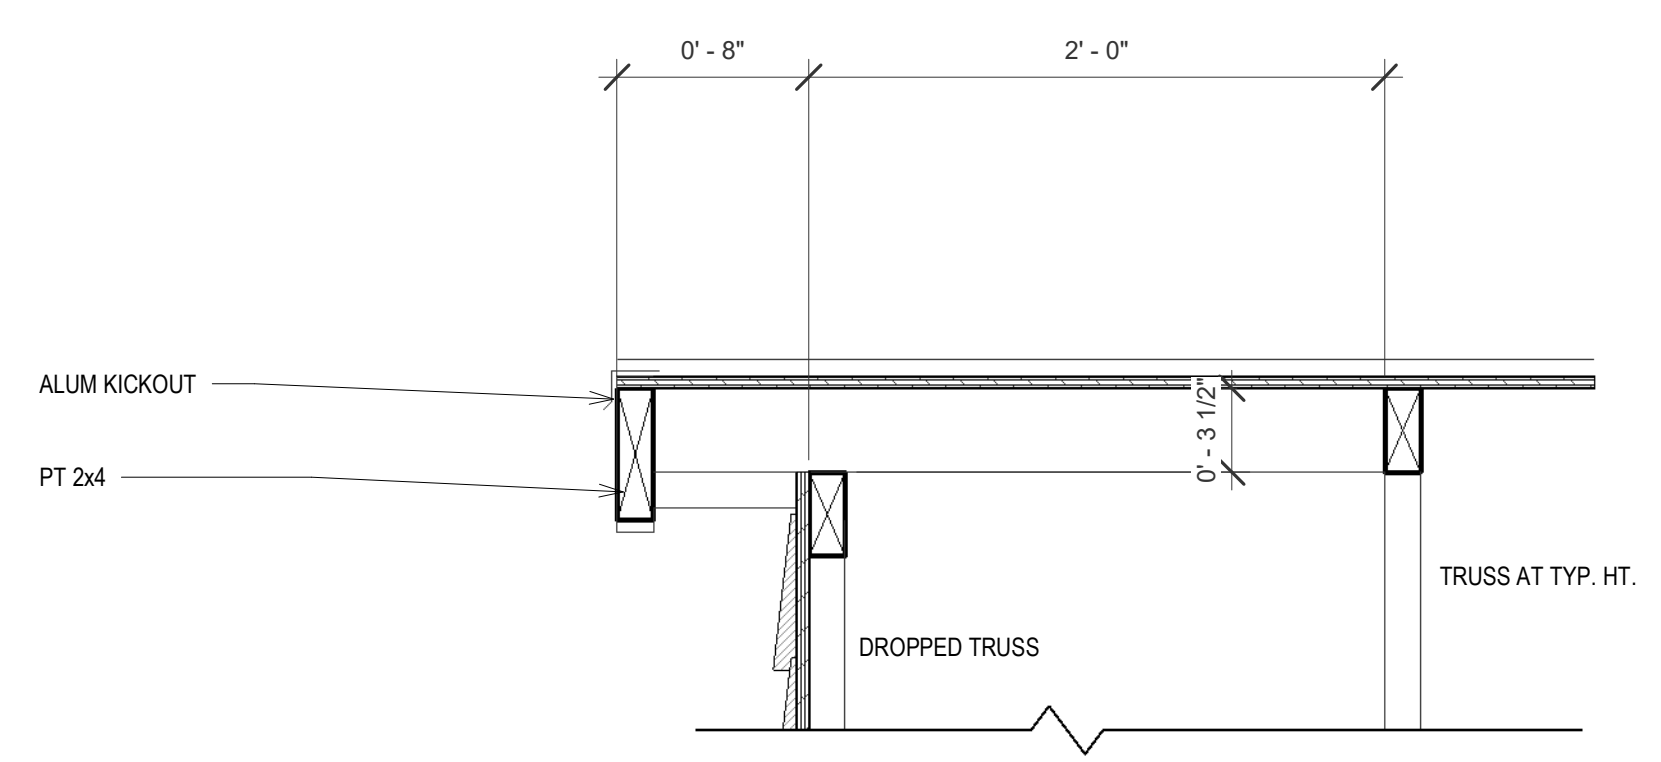


2 Rake Detail
1 1/2" = 1'-0"


*SEAL ALL TYVEK® JOINTS AND PENETRATIONS WITH APPROVED TAPE.
(ex. DUPONT CONTRACTOR TAPE)
*FASTEN TYVEK® TO SHEATHING WITH LARGE HEAD NAILS OR USE NAILS WITH LARGE PLASTIC WASHER HEADS. (ex. DUPONT WRAPCAPS)
*LOCAL LAWS, ZONING, AND BUILDING CODES VARY AND THEREFORE GOVERNS OVER MATERIAL SELECTION AND DETAILING SHOWN BELOW.

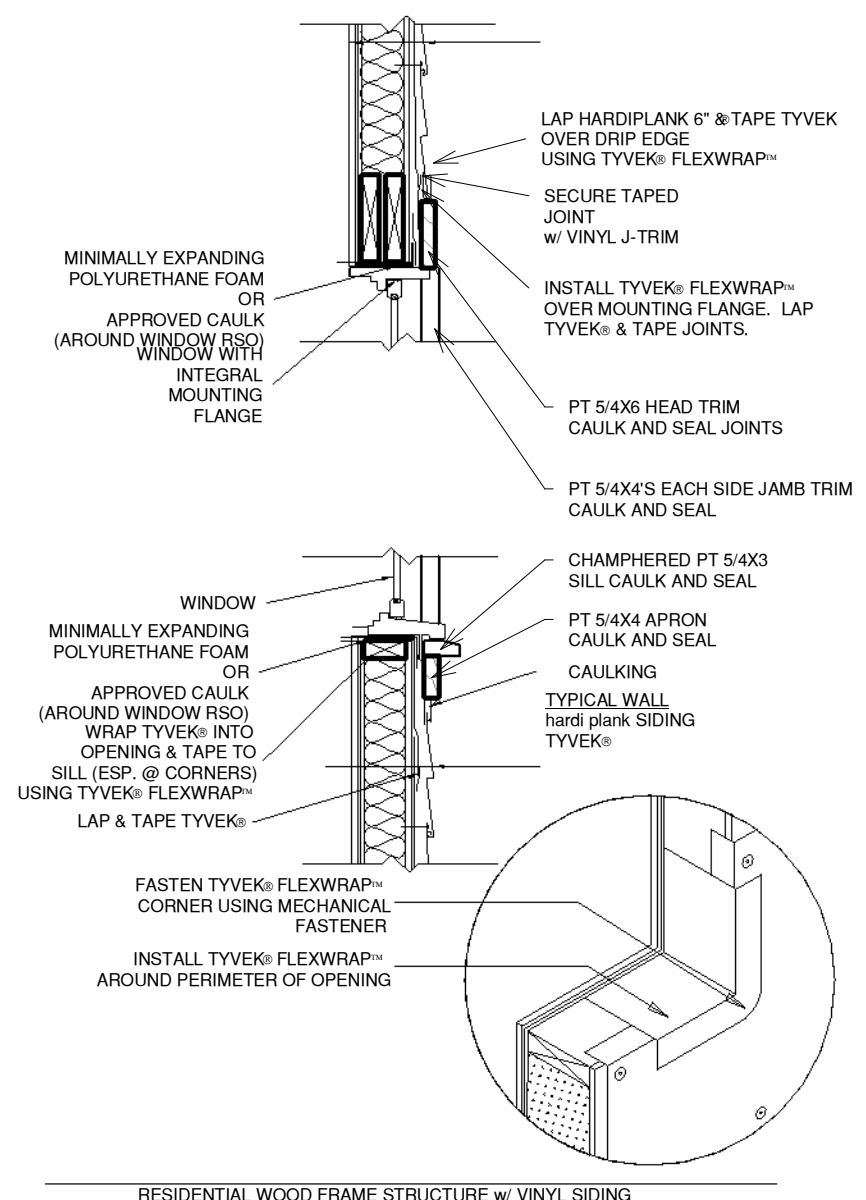

3 WINDOW FLASHING DETAIL
3/4" = 1'-0"

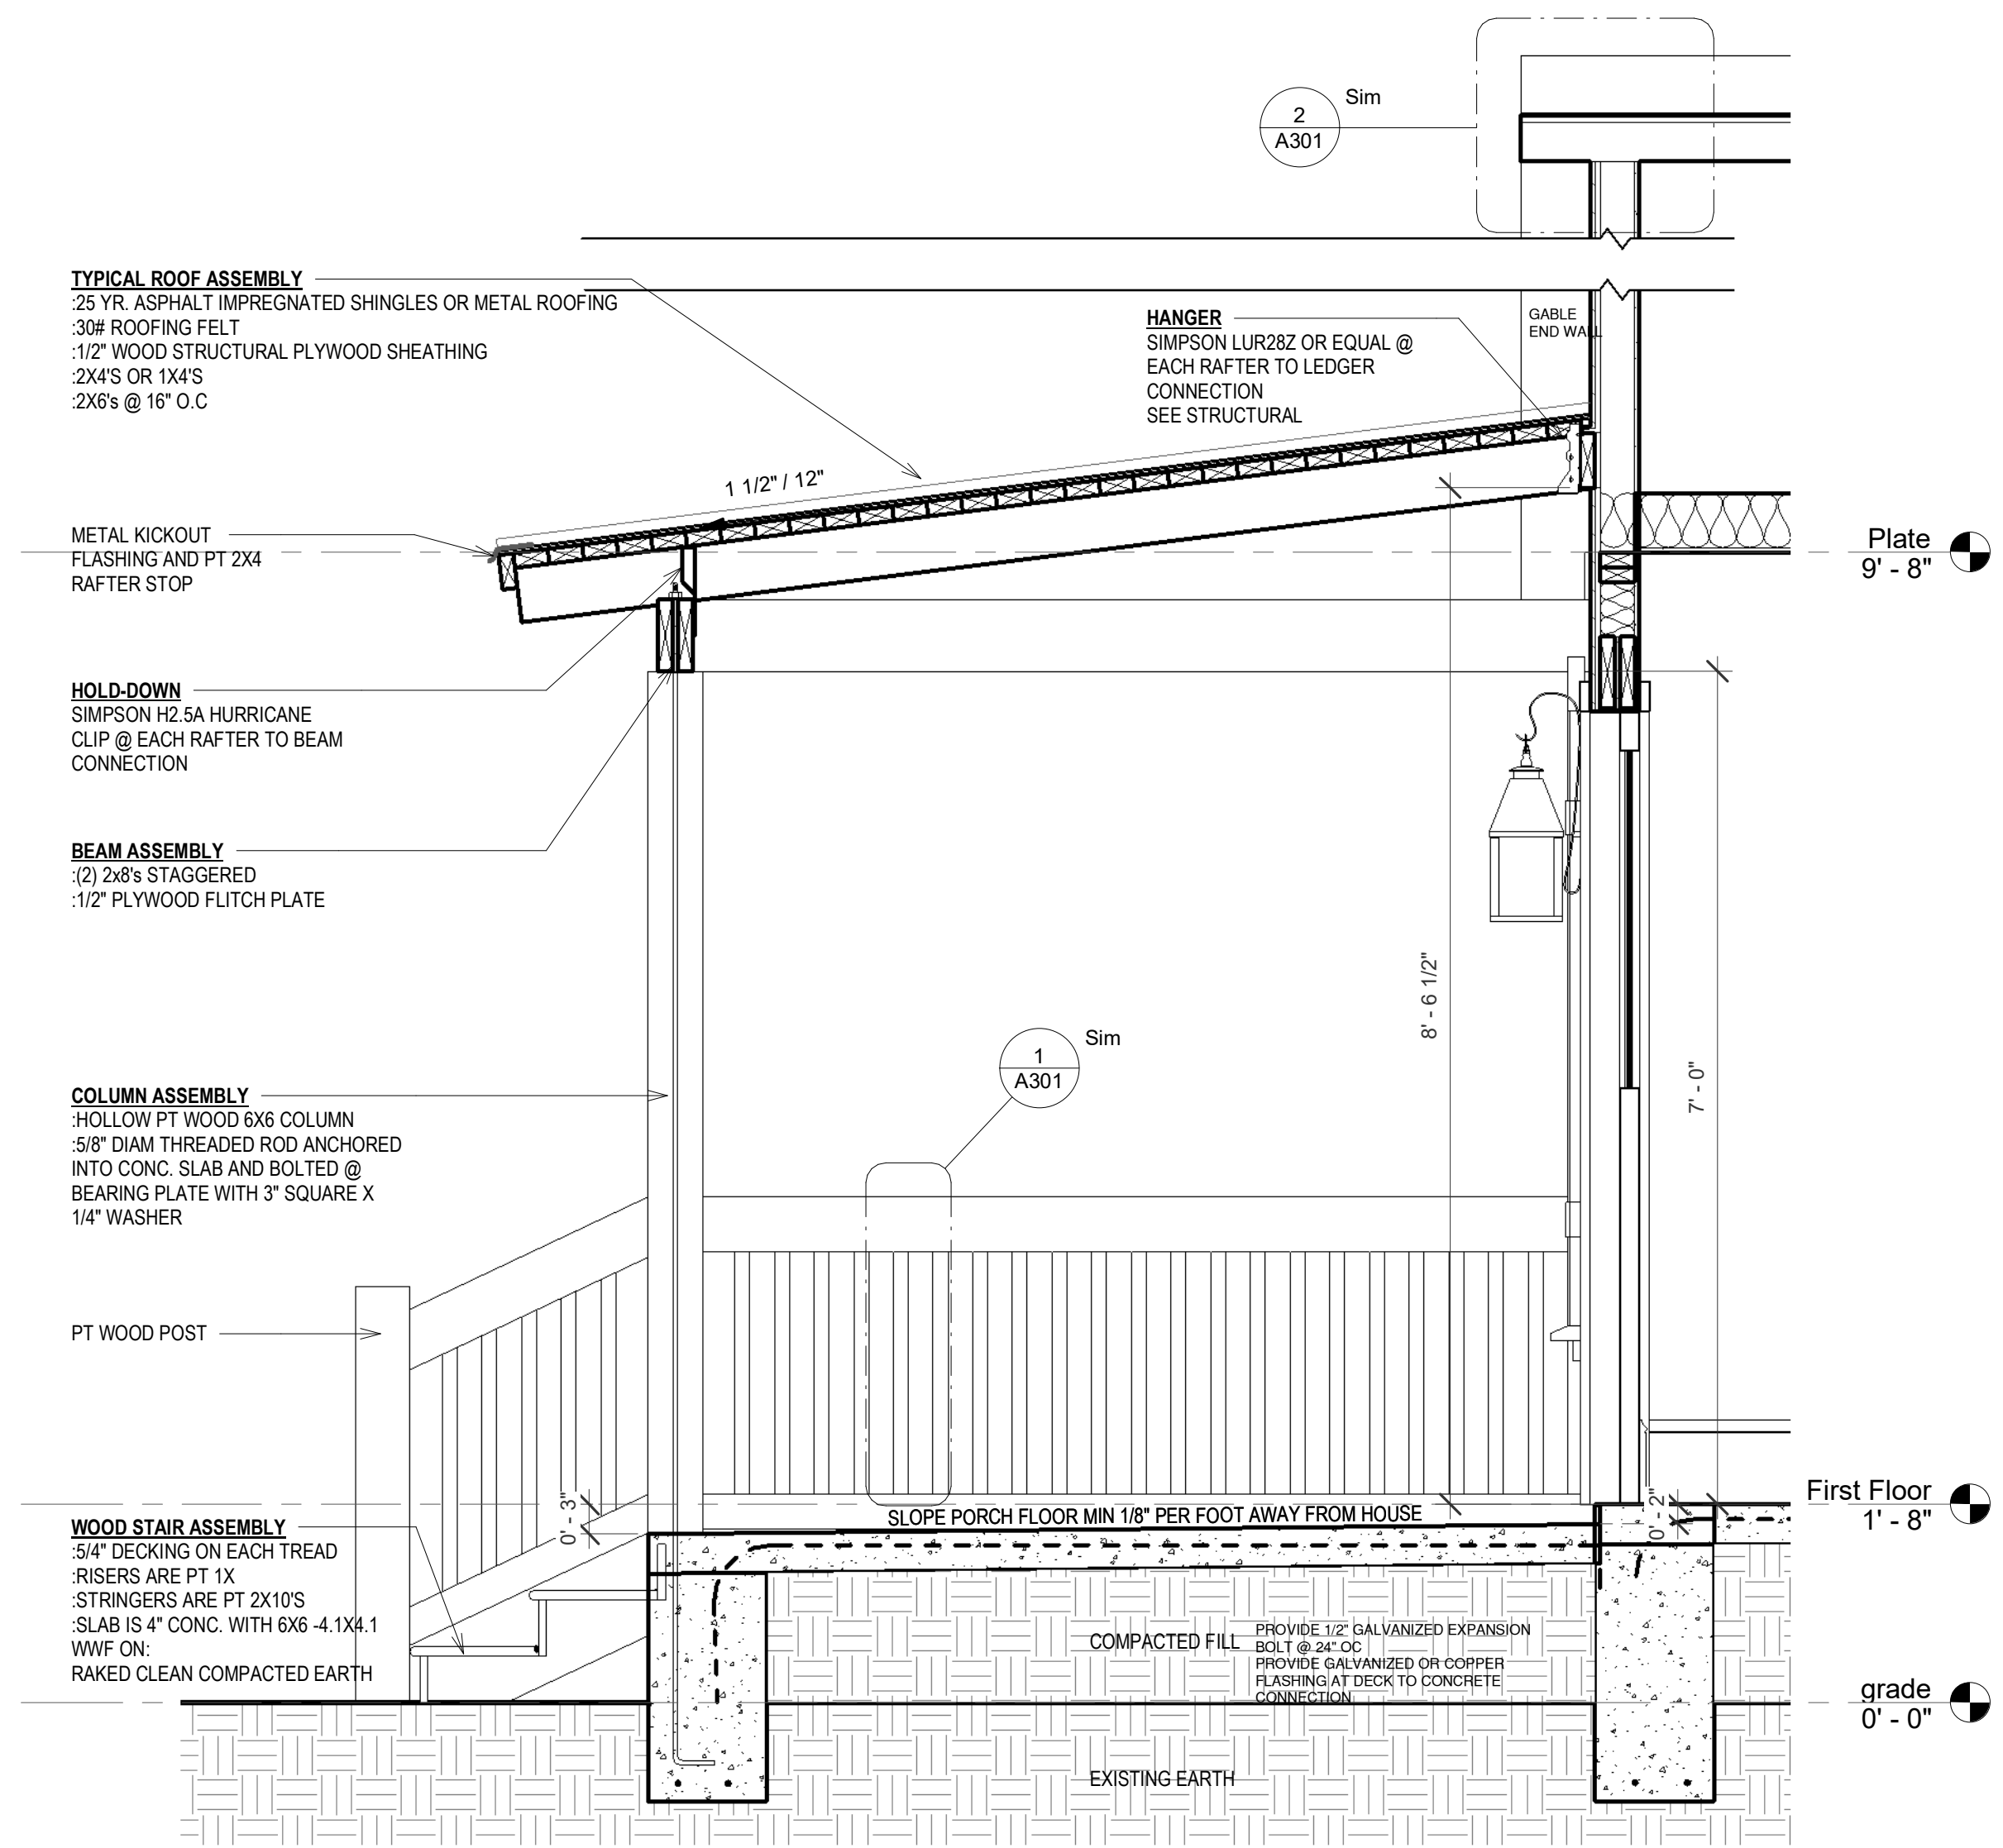

4 Porch Section
3/4" = 1'-0"

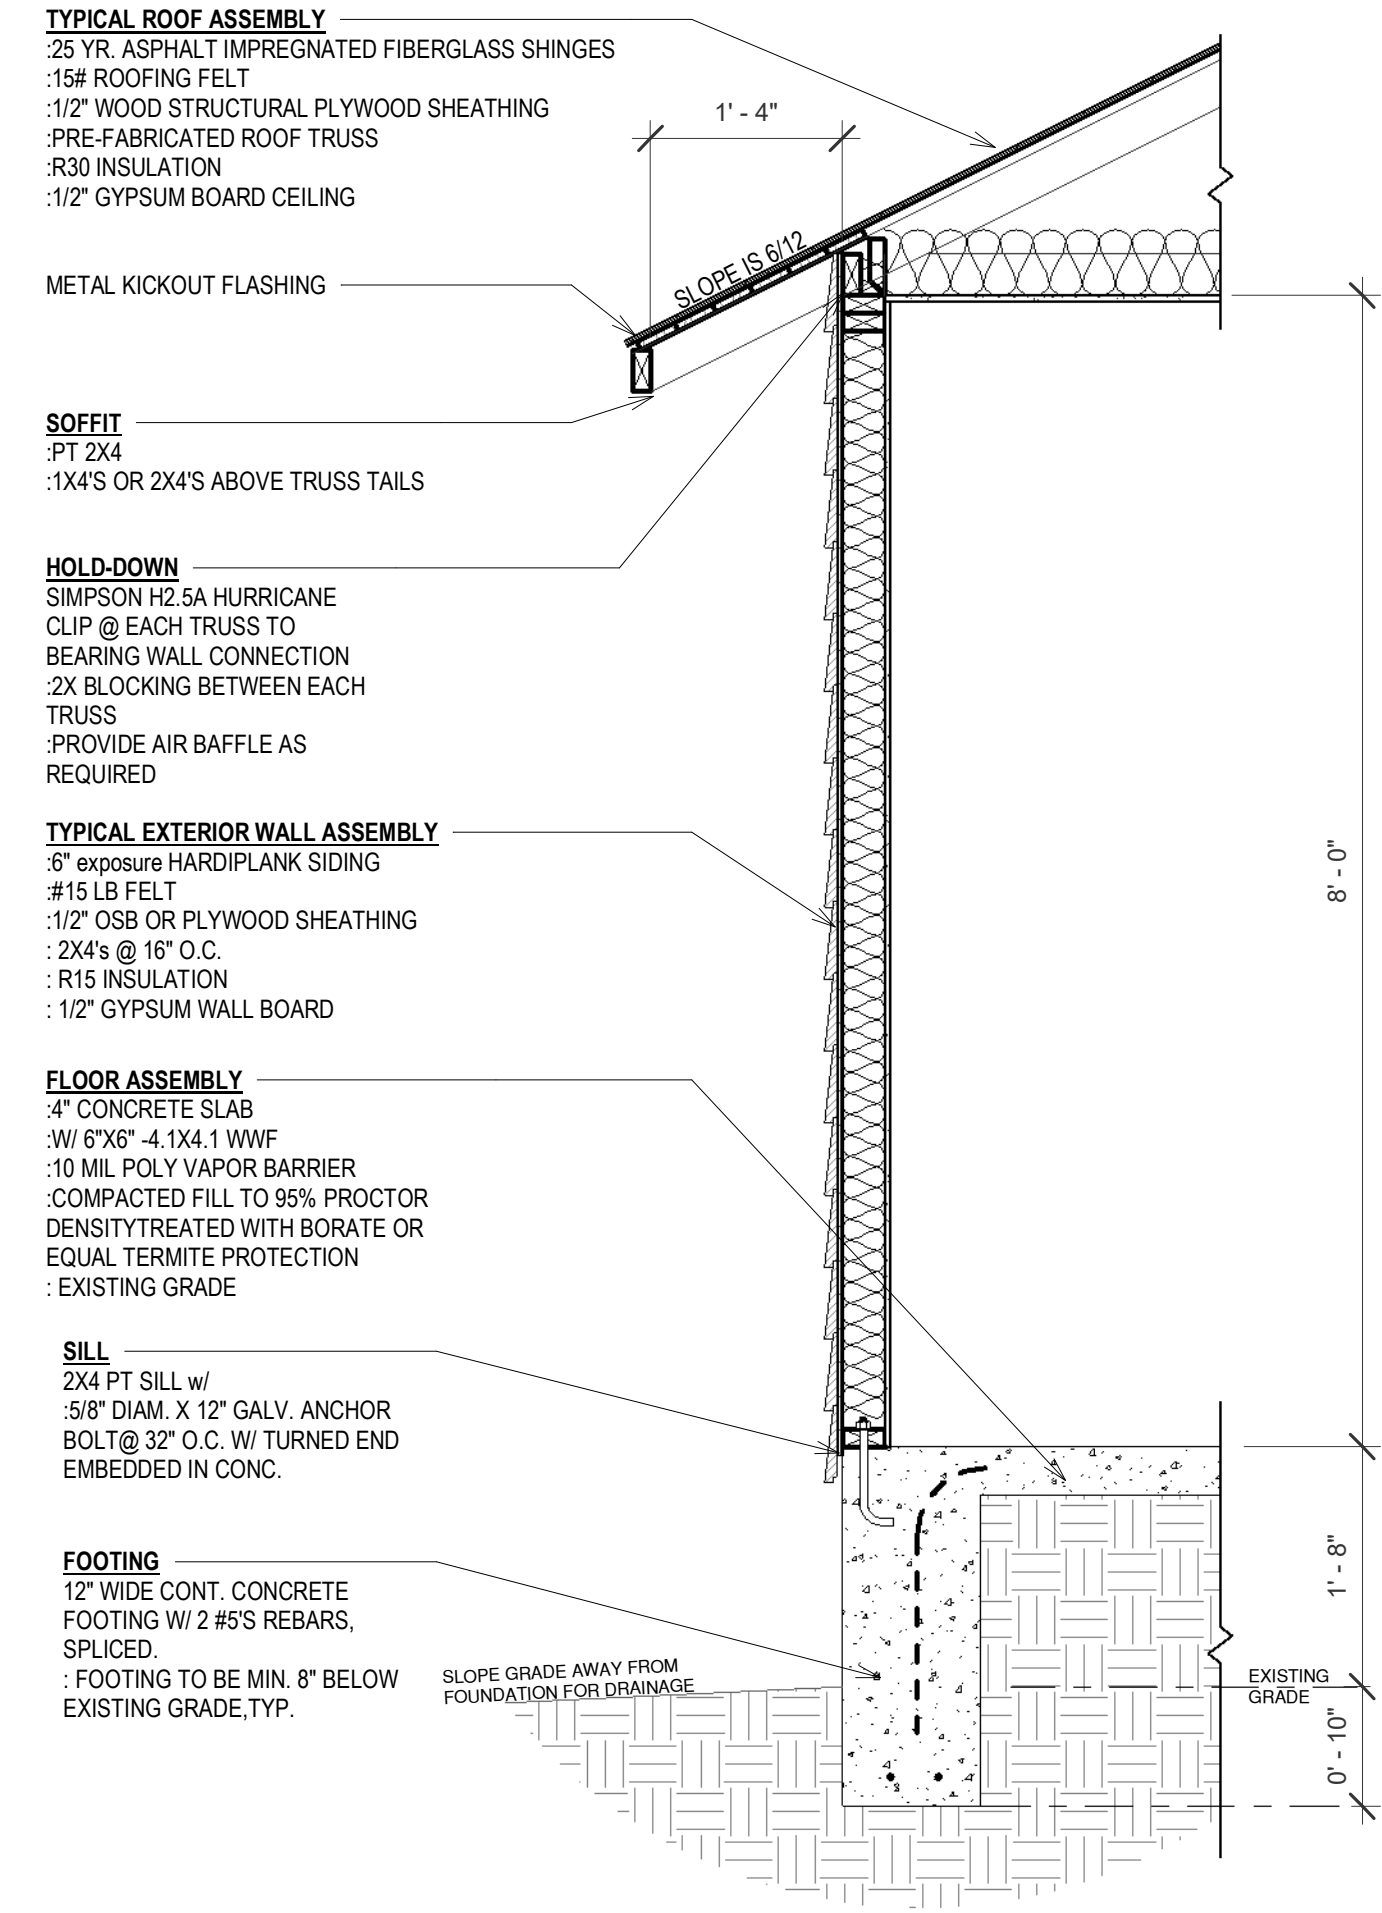

6 Typical Wall Section
3/4" = 1'-0"

The contractor shall verify all dimensions and site conditions prior to starting work and shall notify the architect in writing immediately of any errors or discrepancies within the construction documents within the construction documents and are constructed as such; it is the contractor's responsibility to ensure that corrections are made to the satisfaction of the building owner, architect, and building inspector.



5/4/2018 4:39:13 PM
Michael Vaccaro

This sheet is NOT valid for permit or construction unless signed by architect above