

ELECTRICAL SCHEDULE			
	OUTLET DUPLEX		FLOURESCENT FIXTURE
	OUTLET GFI		CEILING FAN
	OUTLET GFI @ 42' AFF		OUTLET -TELEPHONE/DATA
	OUTLET 220 VOLT		WALL MOUNTED LIGHT FIXTURE
			SMOKE DETECTOR
			SECURITY FLOOD LIGHT
			SWITCH
			SWITCH -three way
			EXHAUST FANLIGHT
			TV OUTLET

Door Schedule		
Door Number	Door Type	Door Size

D101	A	36" x 80"
D102	A	36" x 80"
D105	D	32" x 80"
D109	D	32" x 80"
D110	J	48" x 80"
D113	E	30" x 80"
D119	BB	48"
D120	D	32" x 80"
D121	J	48" x 80"
D122	FF	9
D123	J	48" x 80"
D124	J	48" x 80"
D125	E	30" x 80"
D127	D	32" x 80"
D128	V	36" x 80"
D132	N	30" x 80"

Grand total: 16

Window Schedule				
Mark	Type Mark	Head Height	Rough Opening	
			Width	Height

W102	A	6' - 8"	3' - 0"	5' - 2"
W103	A	6' - 8"	3' - 0"	5' - 2"
W104	A	6' - 8"	3' - 0"	5' - 2"
W105	B	6' - 8"	3' - 0"	3' - 0"
W107	A	6' - 8"	3' - 0"	5' - 2"
W112	A	6' - 8"	3' - 0"	5' - 2"
W113	A	6' - 8"	3' - 0"	5' - 2"


Grand total: 7

Conditioned Floor Areas		
Area	Level	Comments


1133 SF	First Floor	Heated
1133 SF		

Covered Areas		
Area	Level	Comments


1133 SF	First Floor	Heated
115 SF	First Floor	Porch
1248 SF		

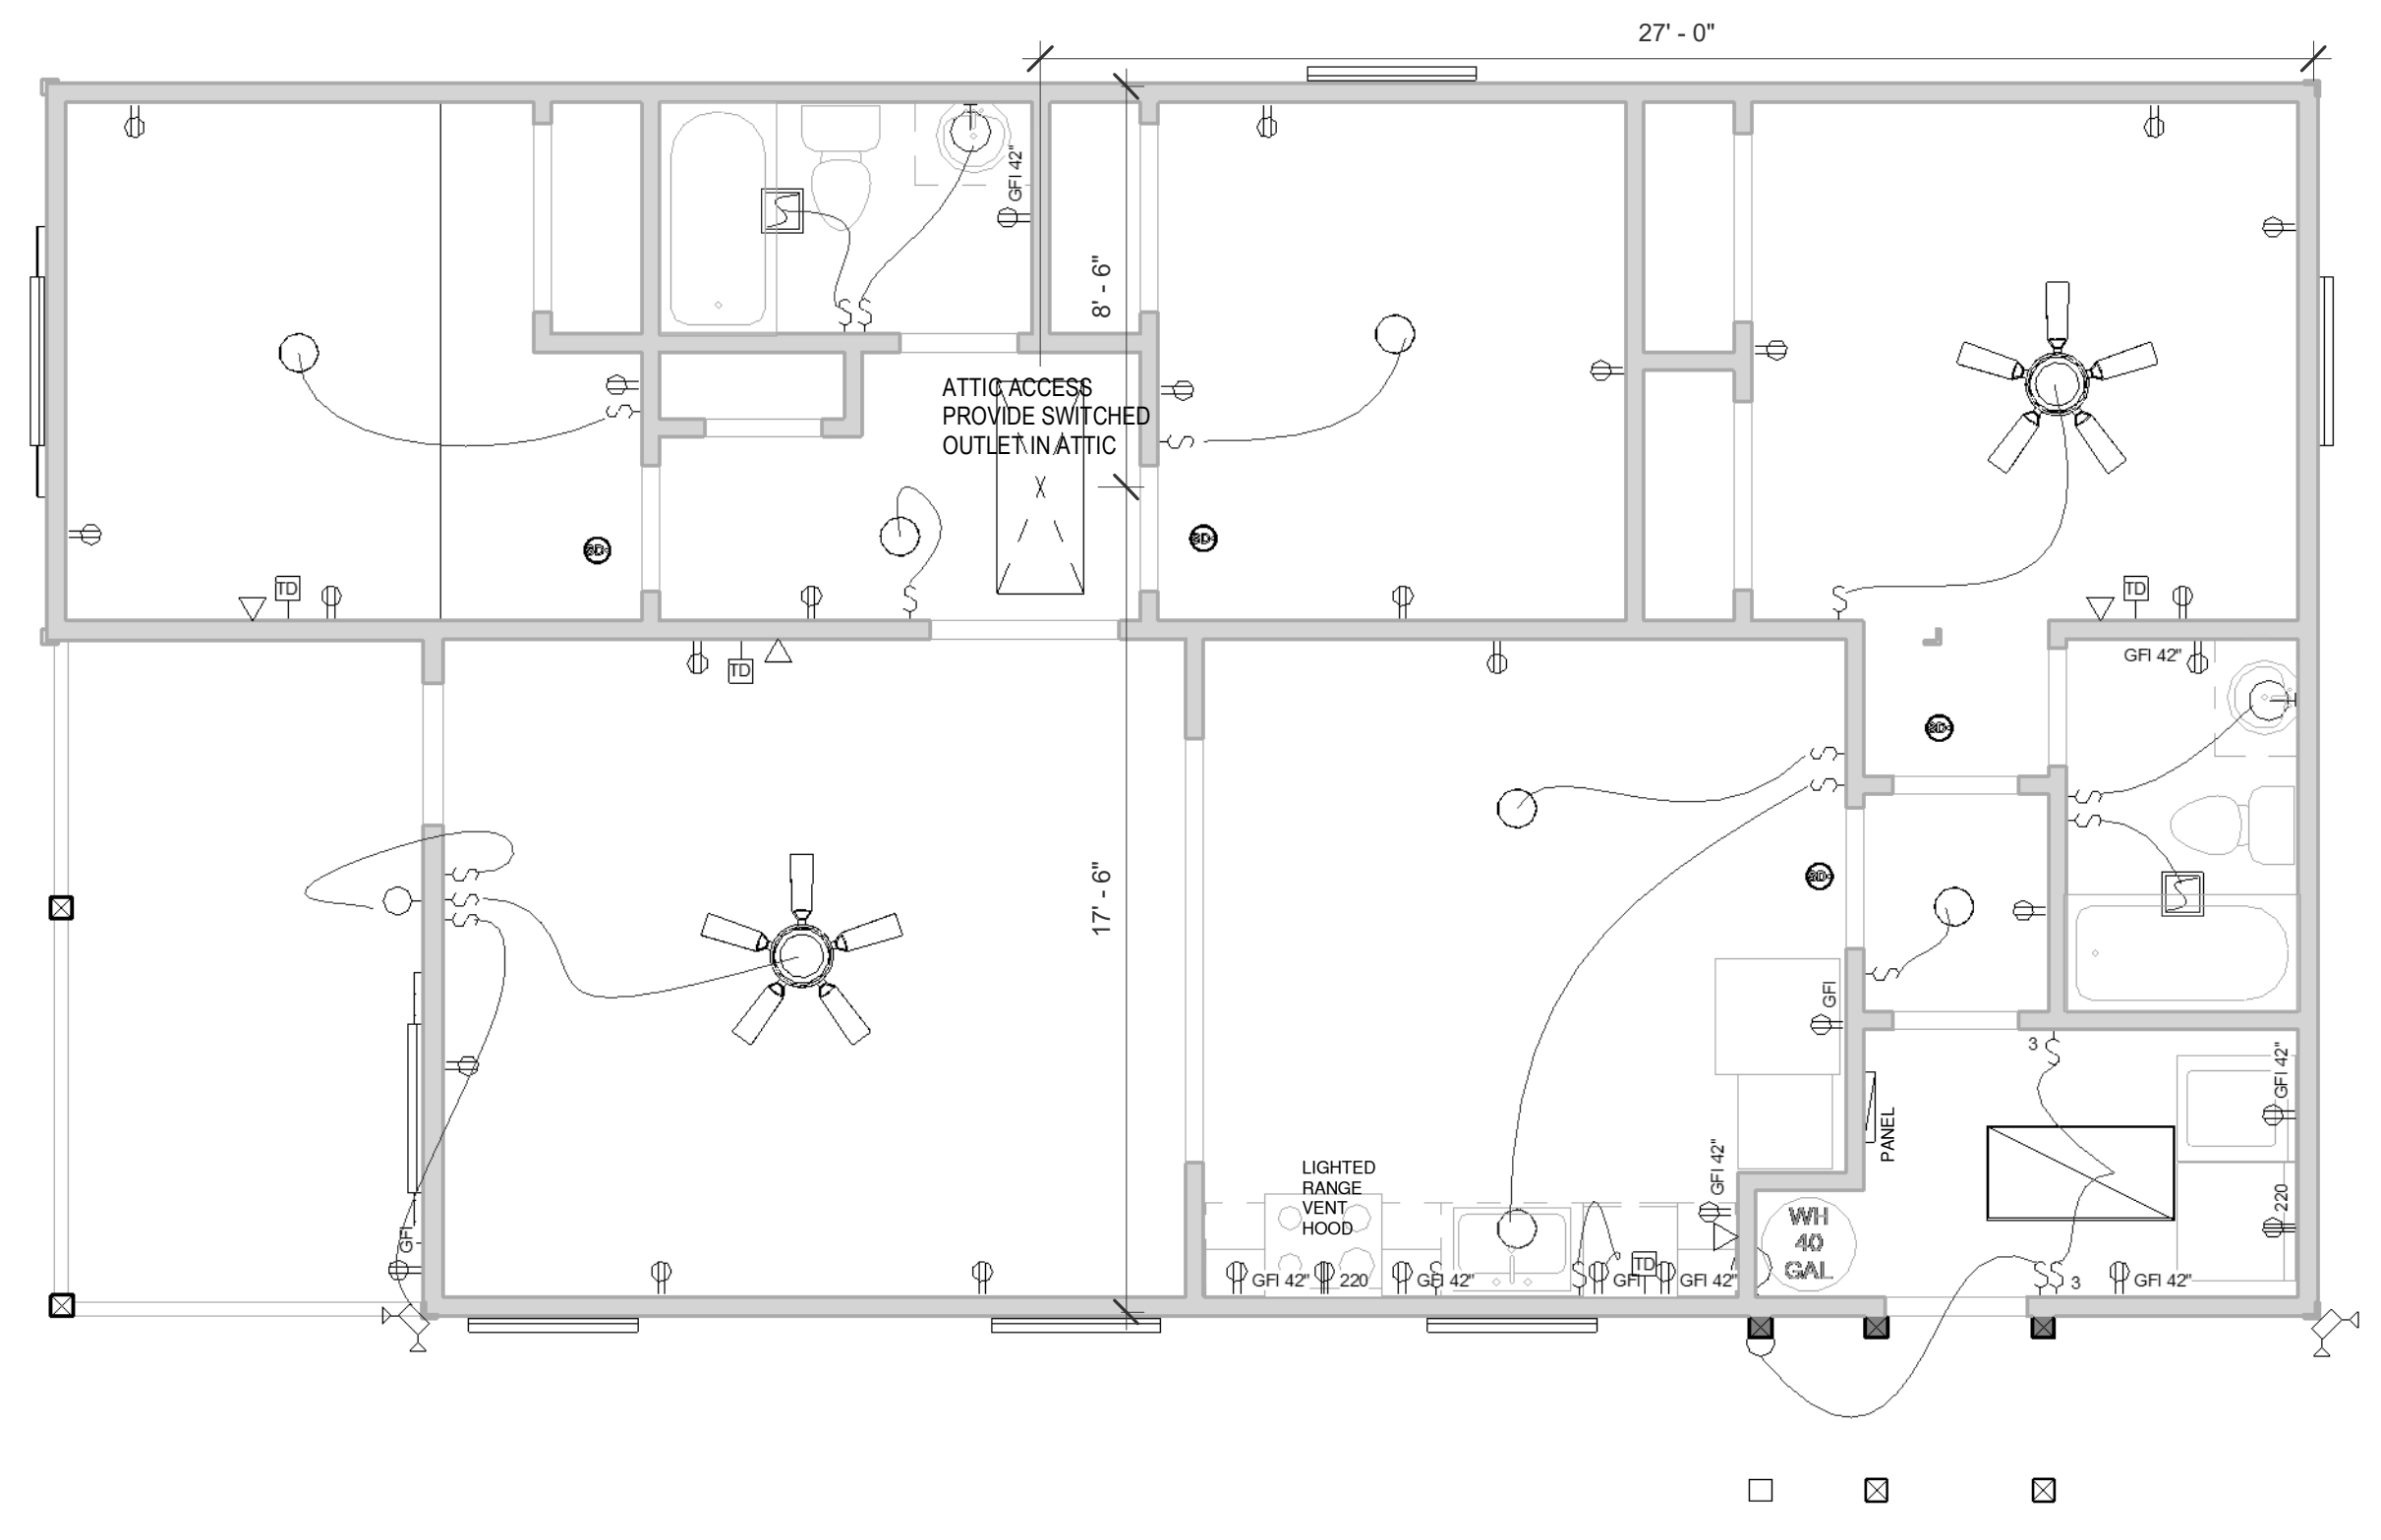


3 First Floor Electrical
1/4" = 1'-0"

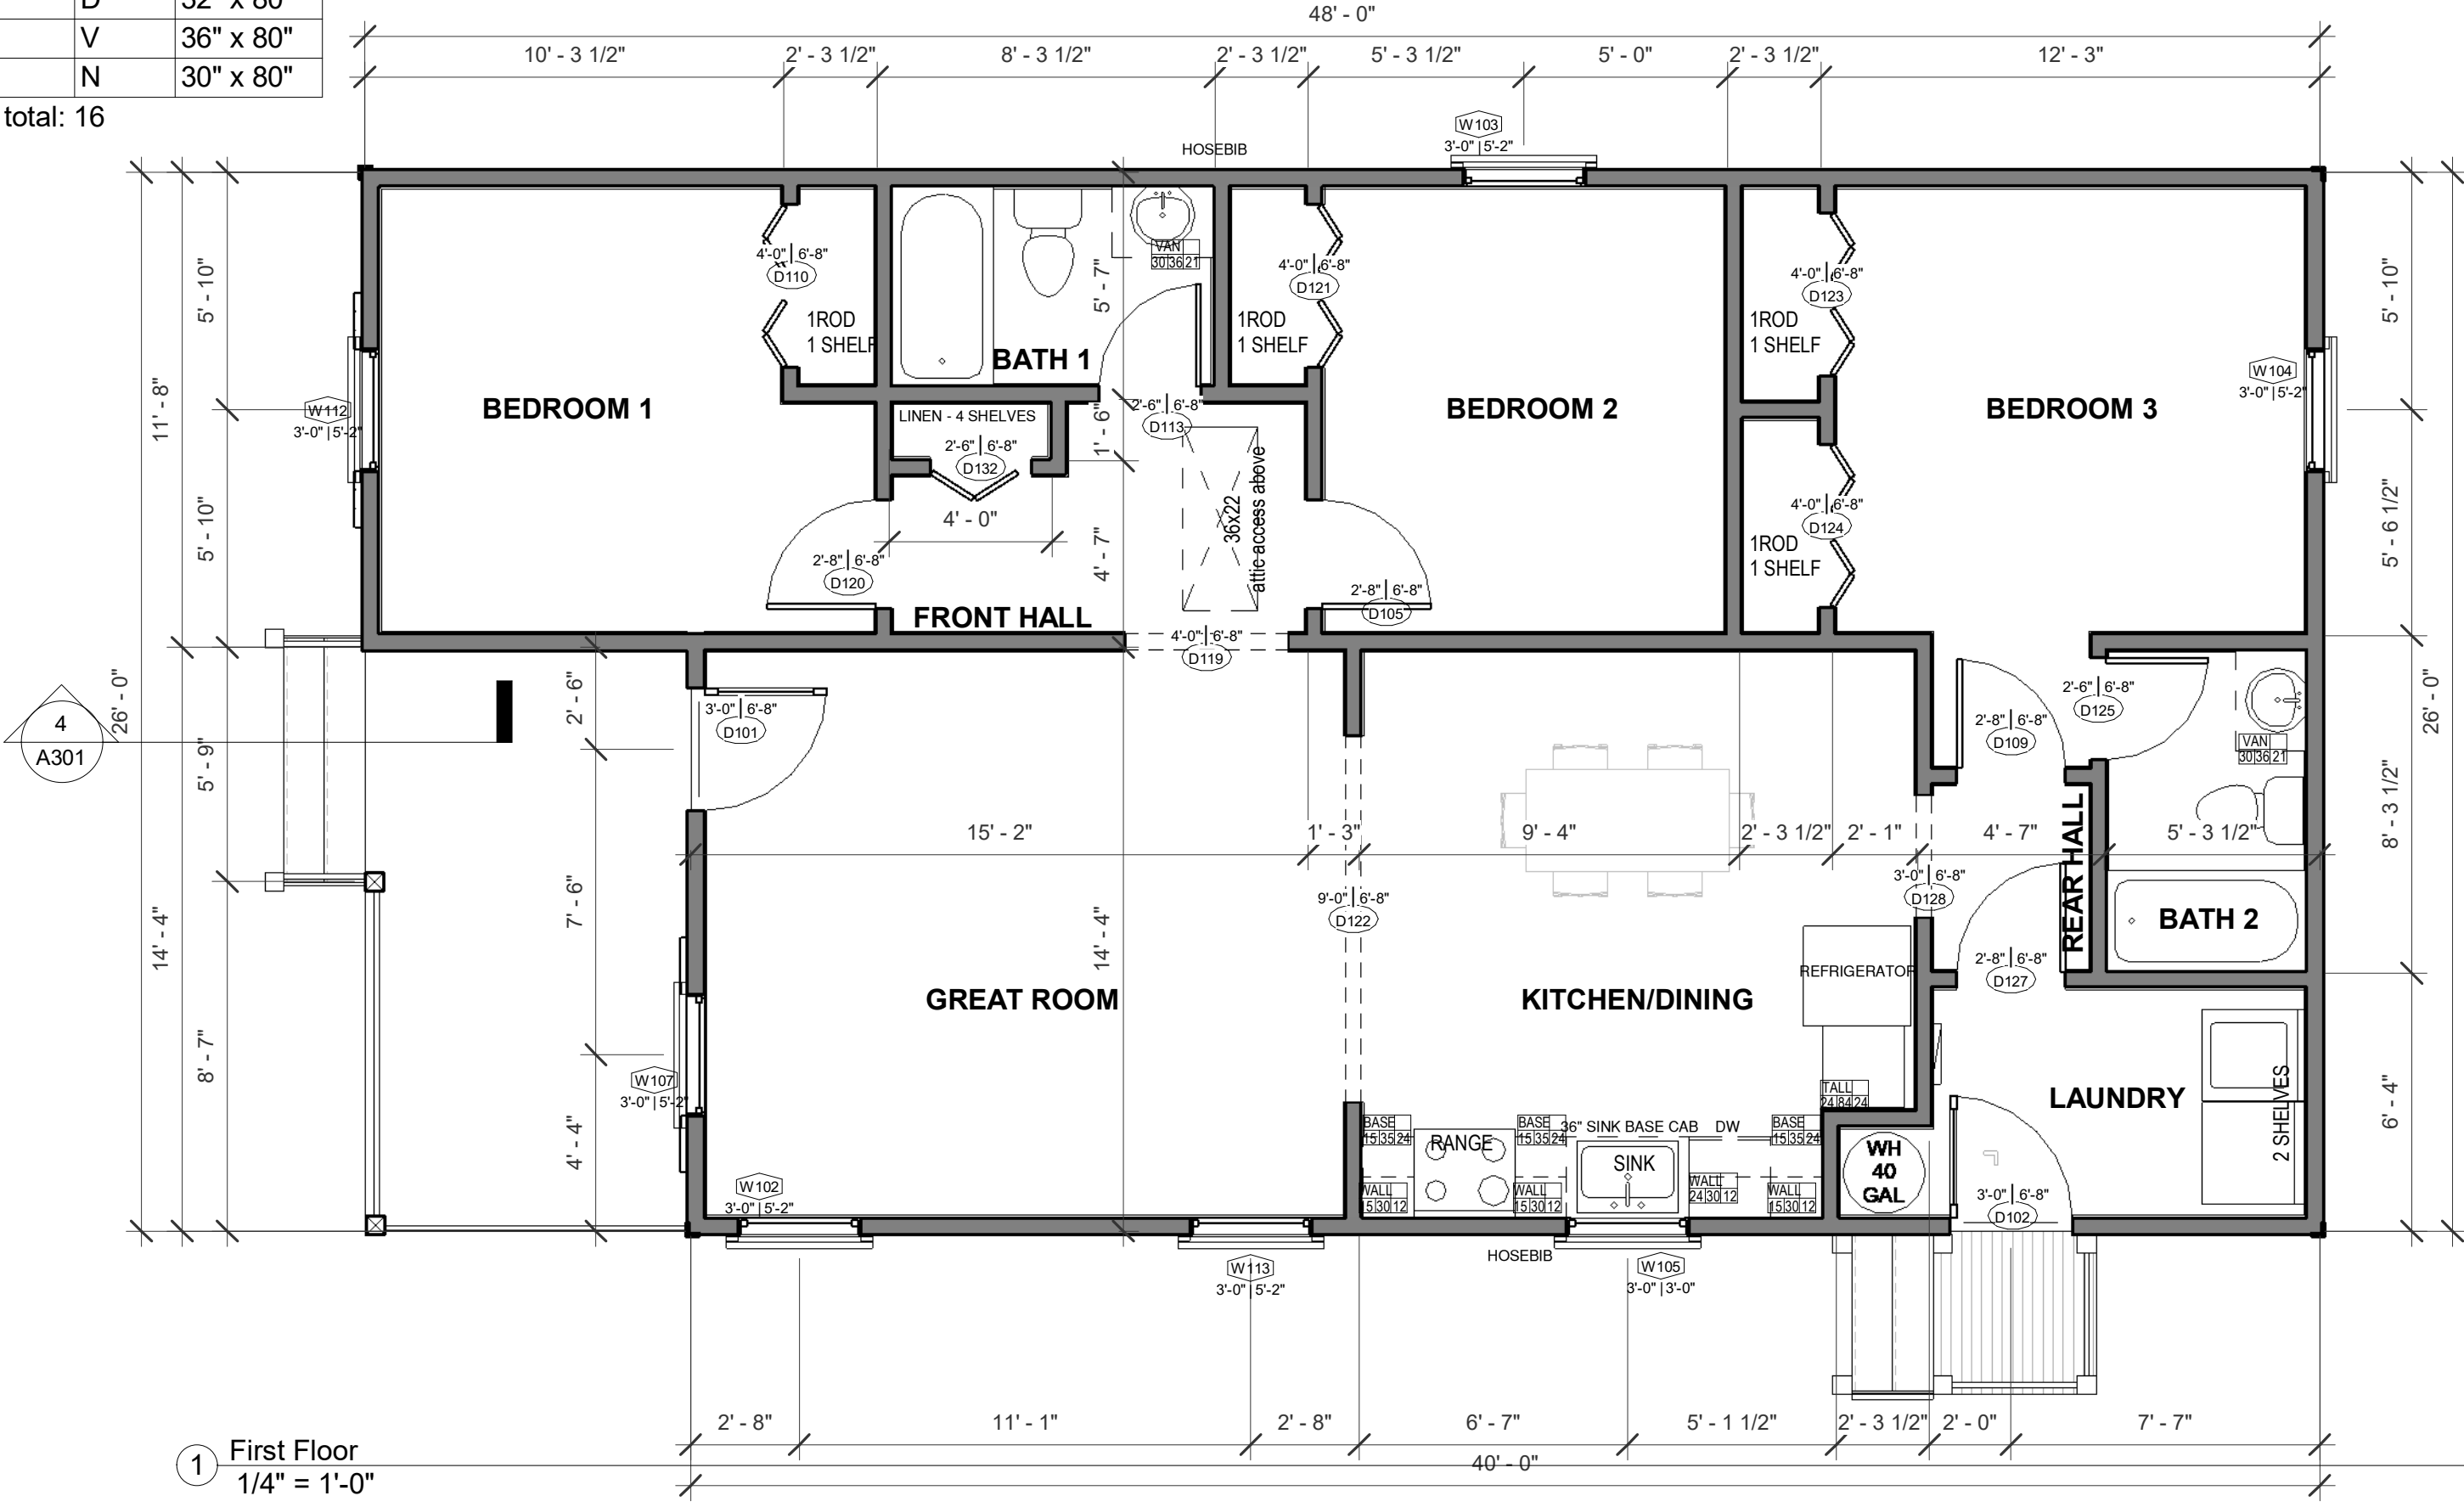

1 First Floor
1/4" = 1'-0"

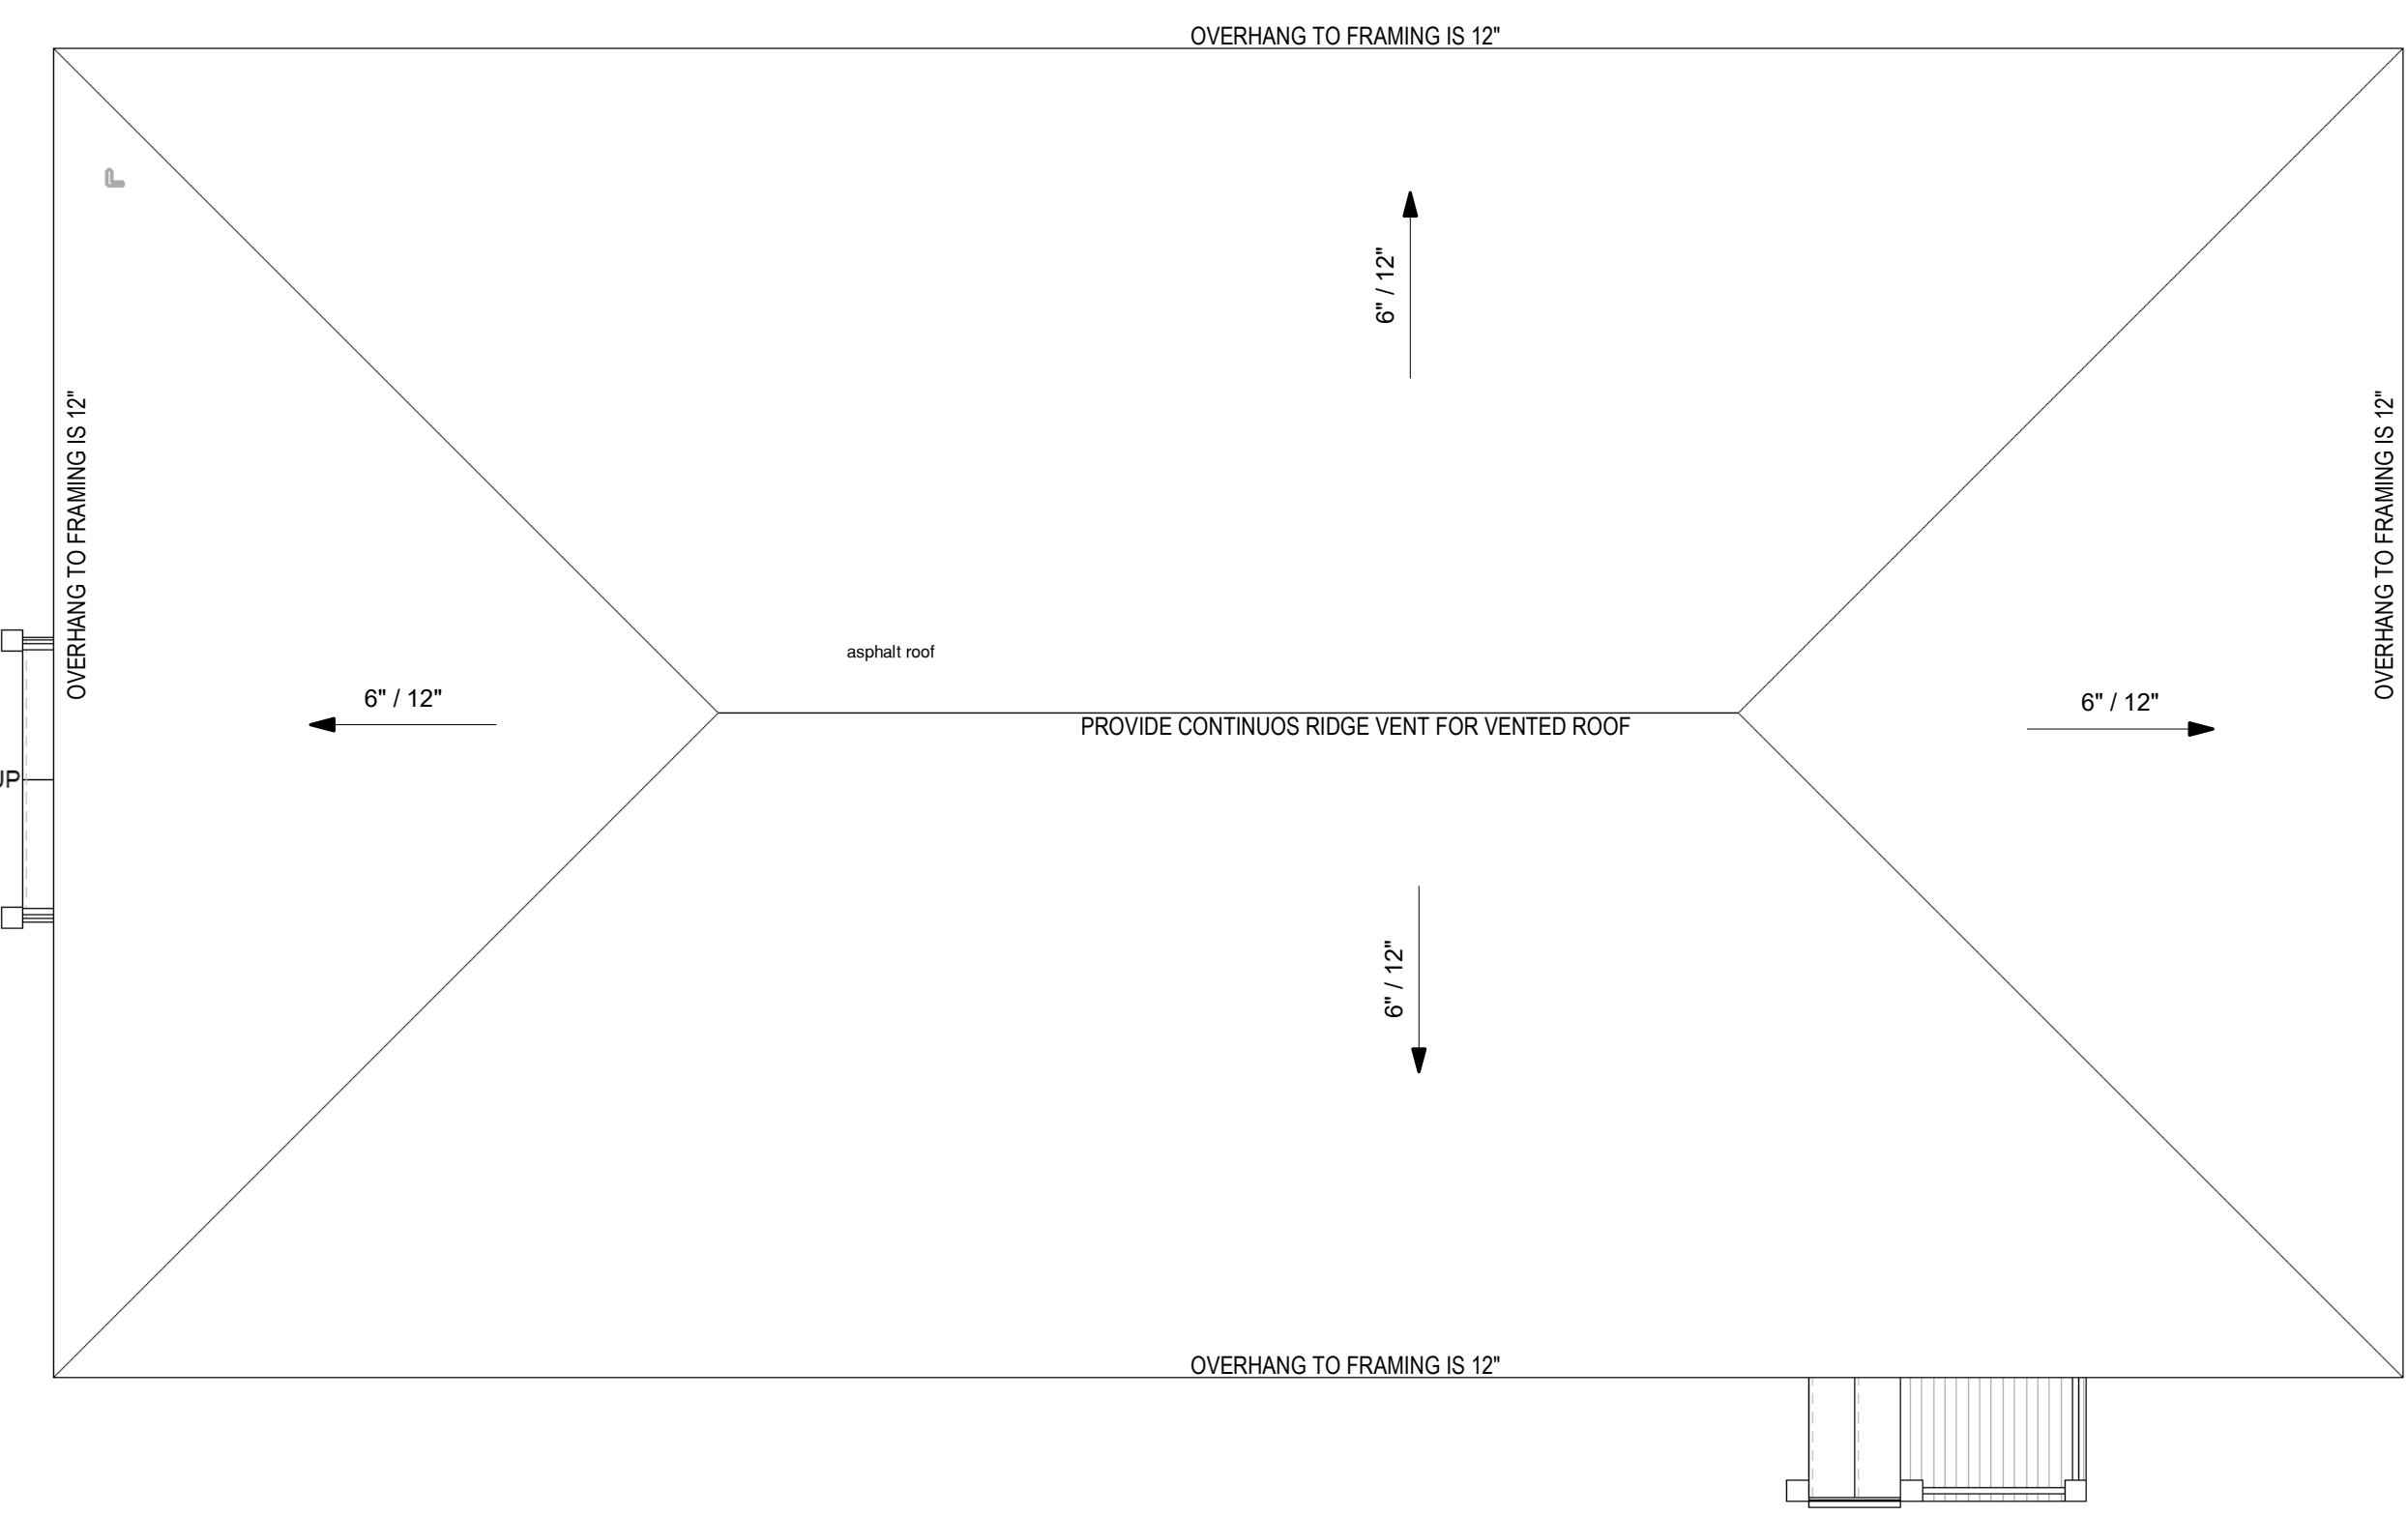


4 Roof Plan
1/4" = 1'-0"

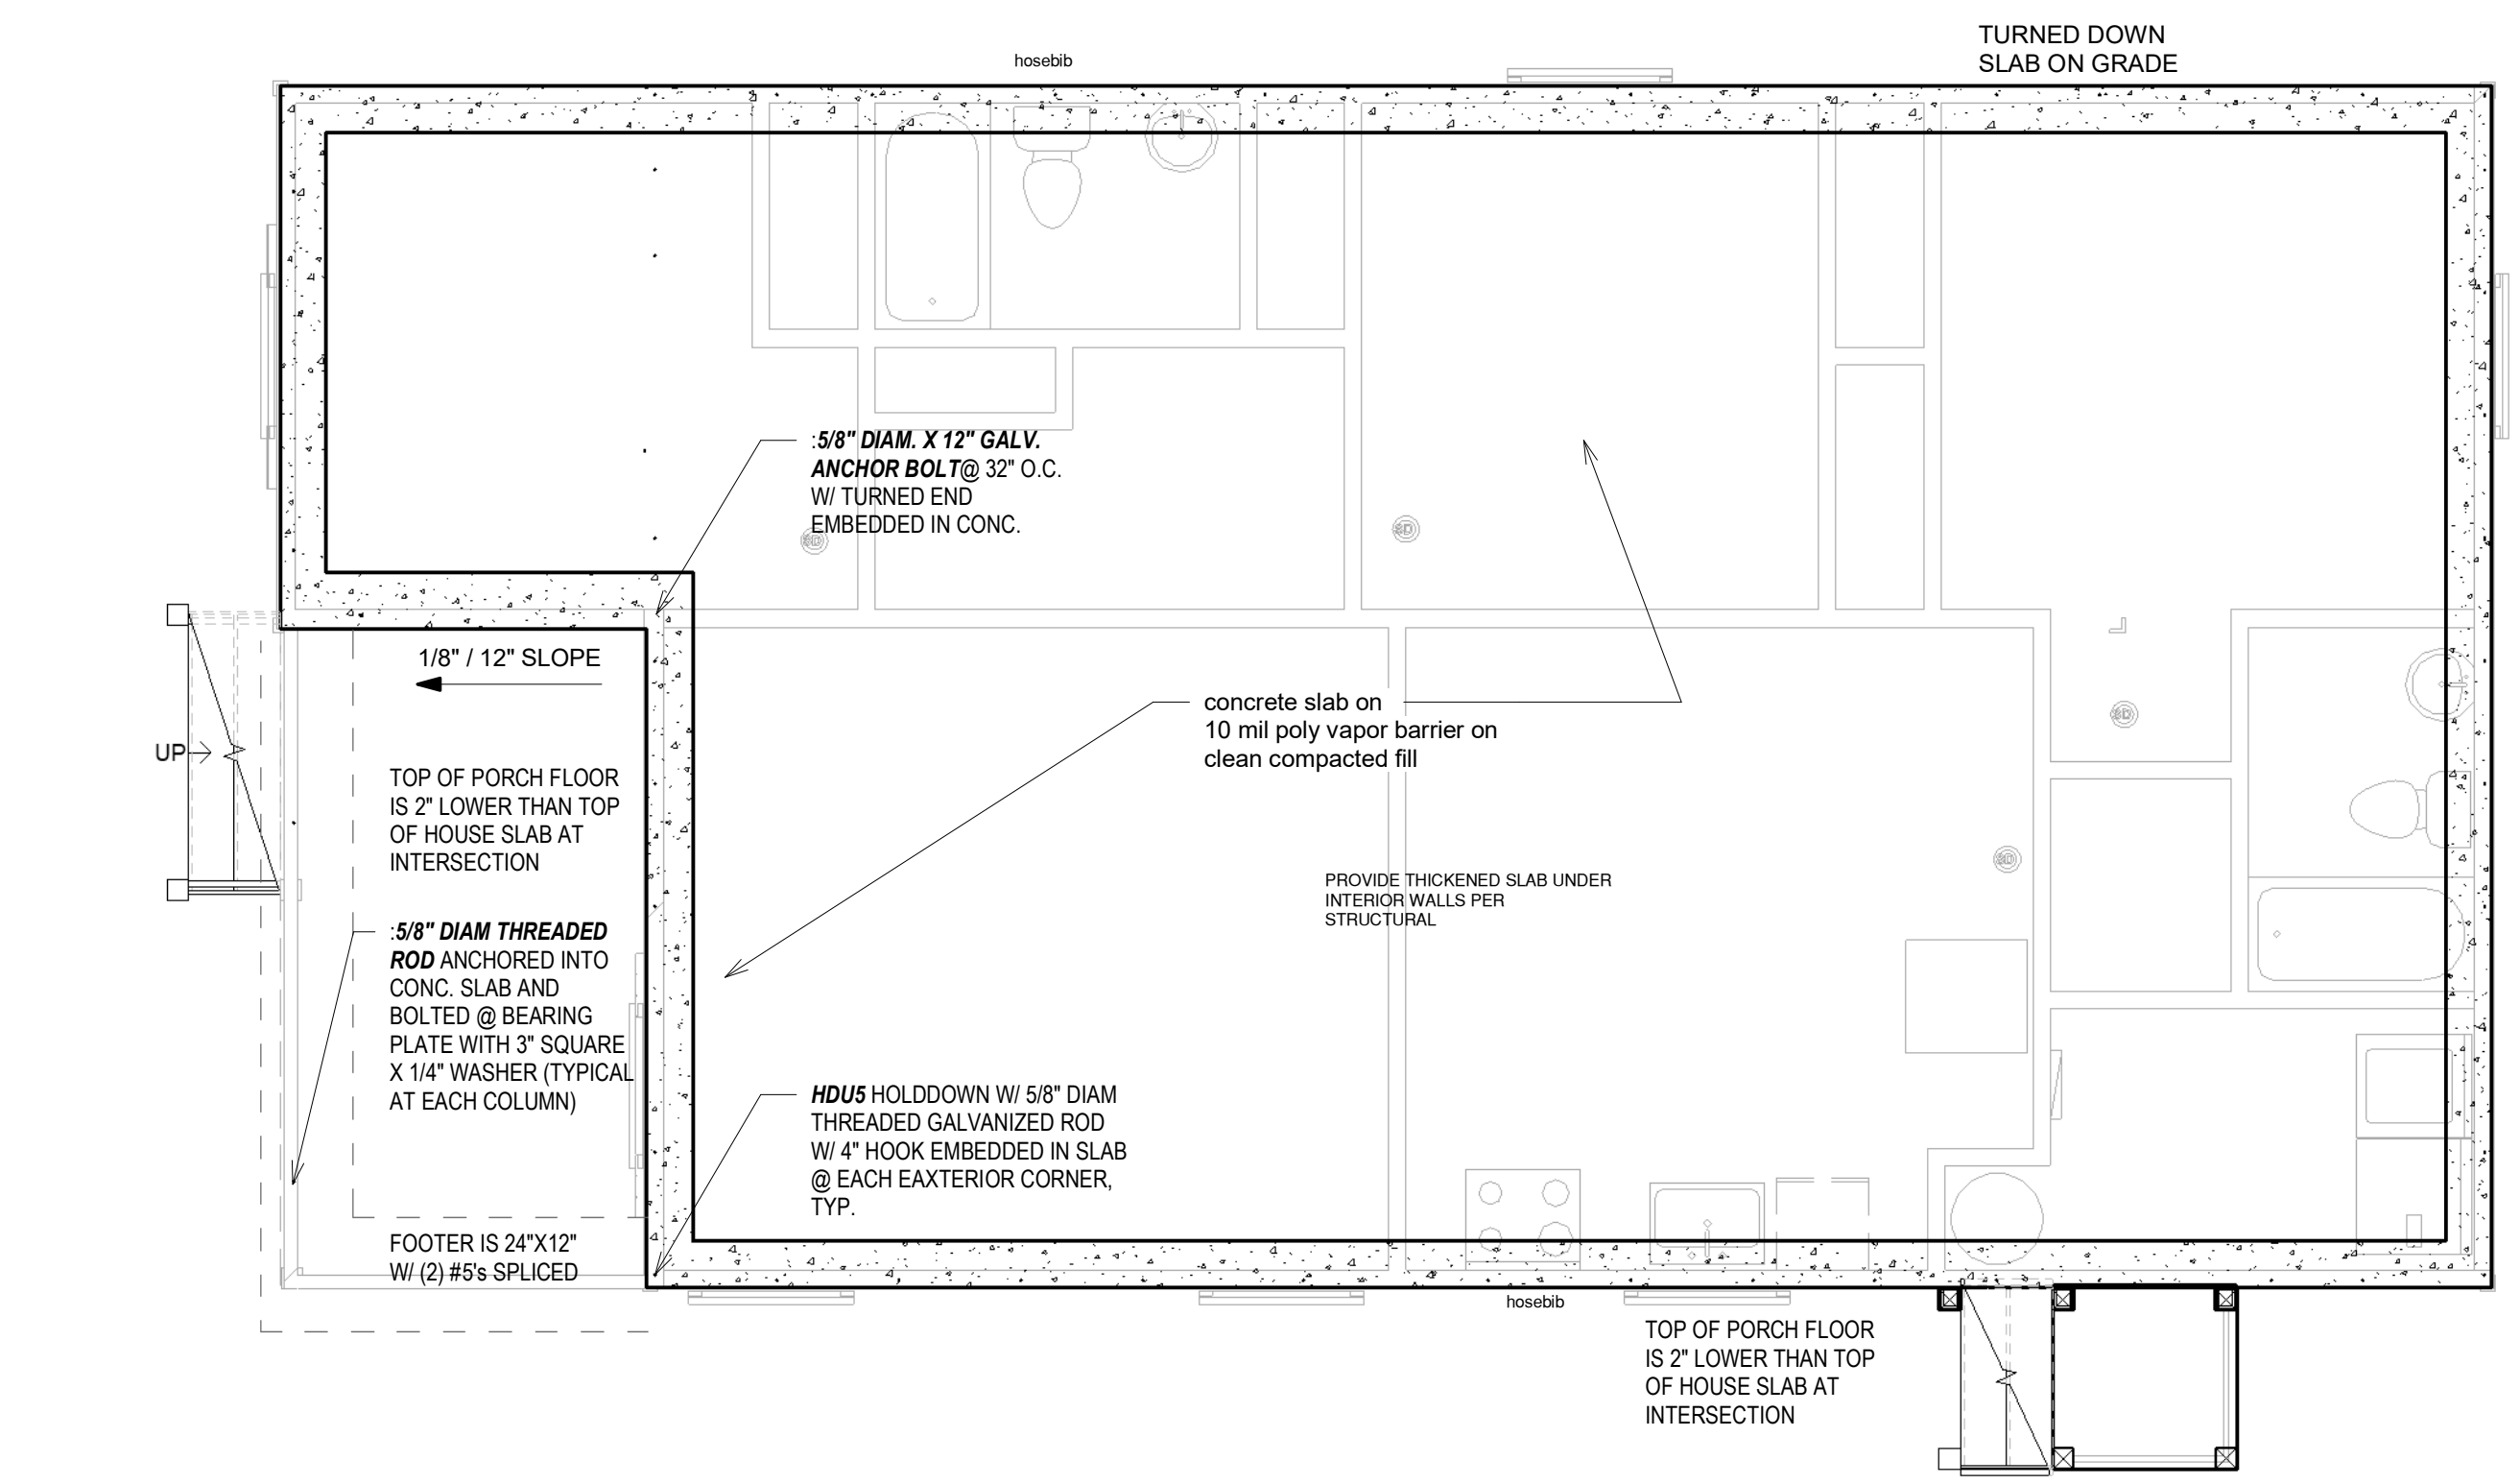

2 B.O. Footing
1/4" = 1'-0"

The contractor shall verify all dimensions and site conditions prior to starting work and shall notify the architect in writing immediately of any errors or discrepancies within the construction documents. It is the contractor's responsibility to ensure that corrections are made to the satisfaction of the building owner, architect, and building inspector.

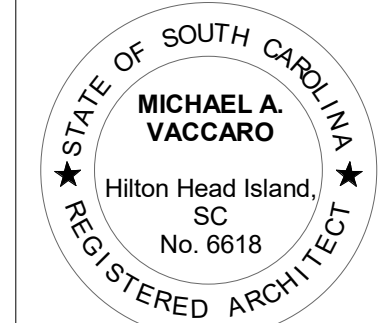

10/18/2018 8:46:32 AM
Michael Vaccaro

This sheet is NOT valid for permit or construction unless signed by architect above

ELECTRICAL SCHEDULE			
	OUTLET DUPLEX		FLOURESCENT FIXTURE
	OUTLET GFI		CEILING FAN
	OUTLET GFI @ 42' AFF		OUTLET -TELEPHONE/DATA
	OUTLET 220 VOLT		WALL MOUNTED LIGHT FIXTURE
			SMOKE DETECTOR
			SECURITY FLOOD LIGHT
			SWITCH
			SWITCH -three way
			EXHAUST FANLIGHT
			TV OUTLET

Door Schedule		
Door Number	Door Type	Door Size

D101	A	36" x 80"
D102	A	36" x 80"
D105	D	32" x 80"
D109	D	32" x 80"
D110	J	48" x 80"
D113	E	30" x 80"
D119	BB	48"
D120	D	32" x 80"
D121	J	48" x 80"
D122	FF	9
D123	J	48" x 80"
D124	J	48" x 80"
D125	E	30" x 80"
D127	D	32" x 80"
D128	V	36" x 80"
D132	N	30" x 80"

Grand total: 16

Window Schedule				
Mark	Type Mark	Head Height	Rough Opening	
			Width	Height

W102	A	6' - 8"	3' - 0"	5' - 2"
W103	A	6' - 8"	3' - 0"	5' - 2"
W104	A	6' - 8"	3' - 0"	5' - 2"
W105	B	6' - 8"	3' - 0"	3' - 0"
W107	A	6' - 8"	3' - 0"	5' - 2"
W112	A	6' - 8"	3' - 0"	5' - 2"
W113	A	6' - 8"	3' - 0"	5' - 2"


Grand total: 7

Conditioned Floor Areas		
Area	Level	Comments


1133 SF	First Floor	Heated
1133 SF		

Covered Areas		
Area	Level	Comments


1133 SF	First Floor	Heated
115 SF	First Floor	Porch
1248 SF		

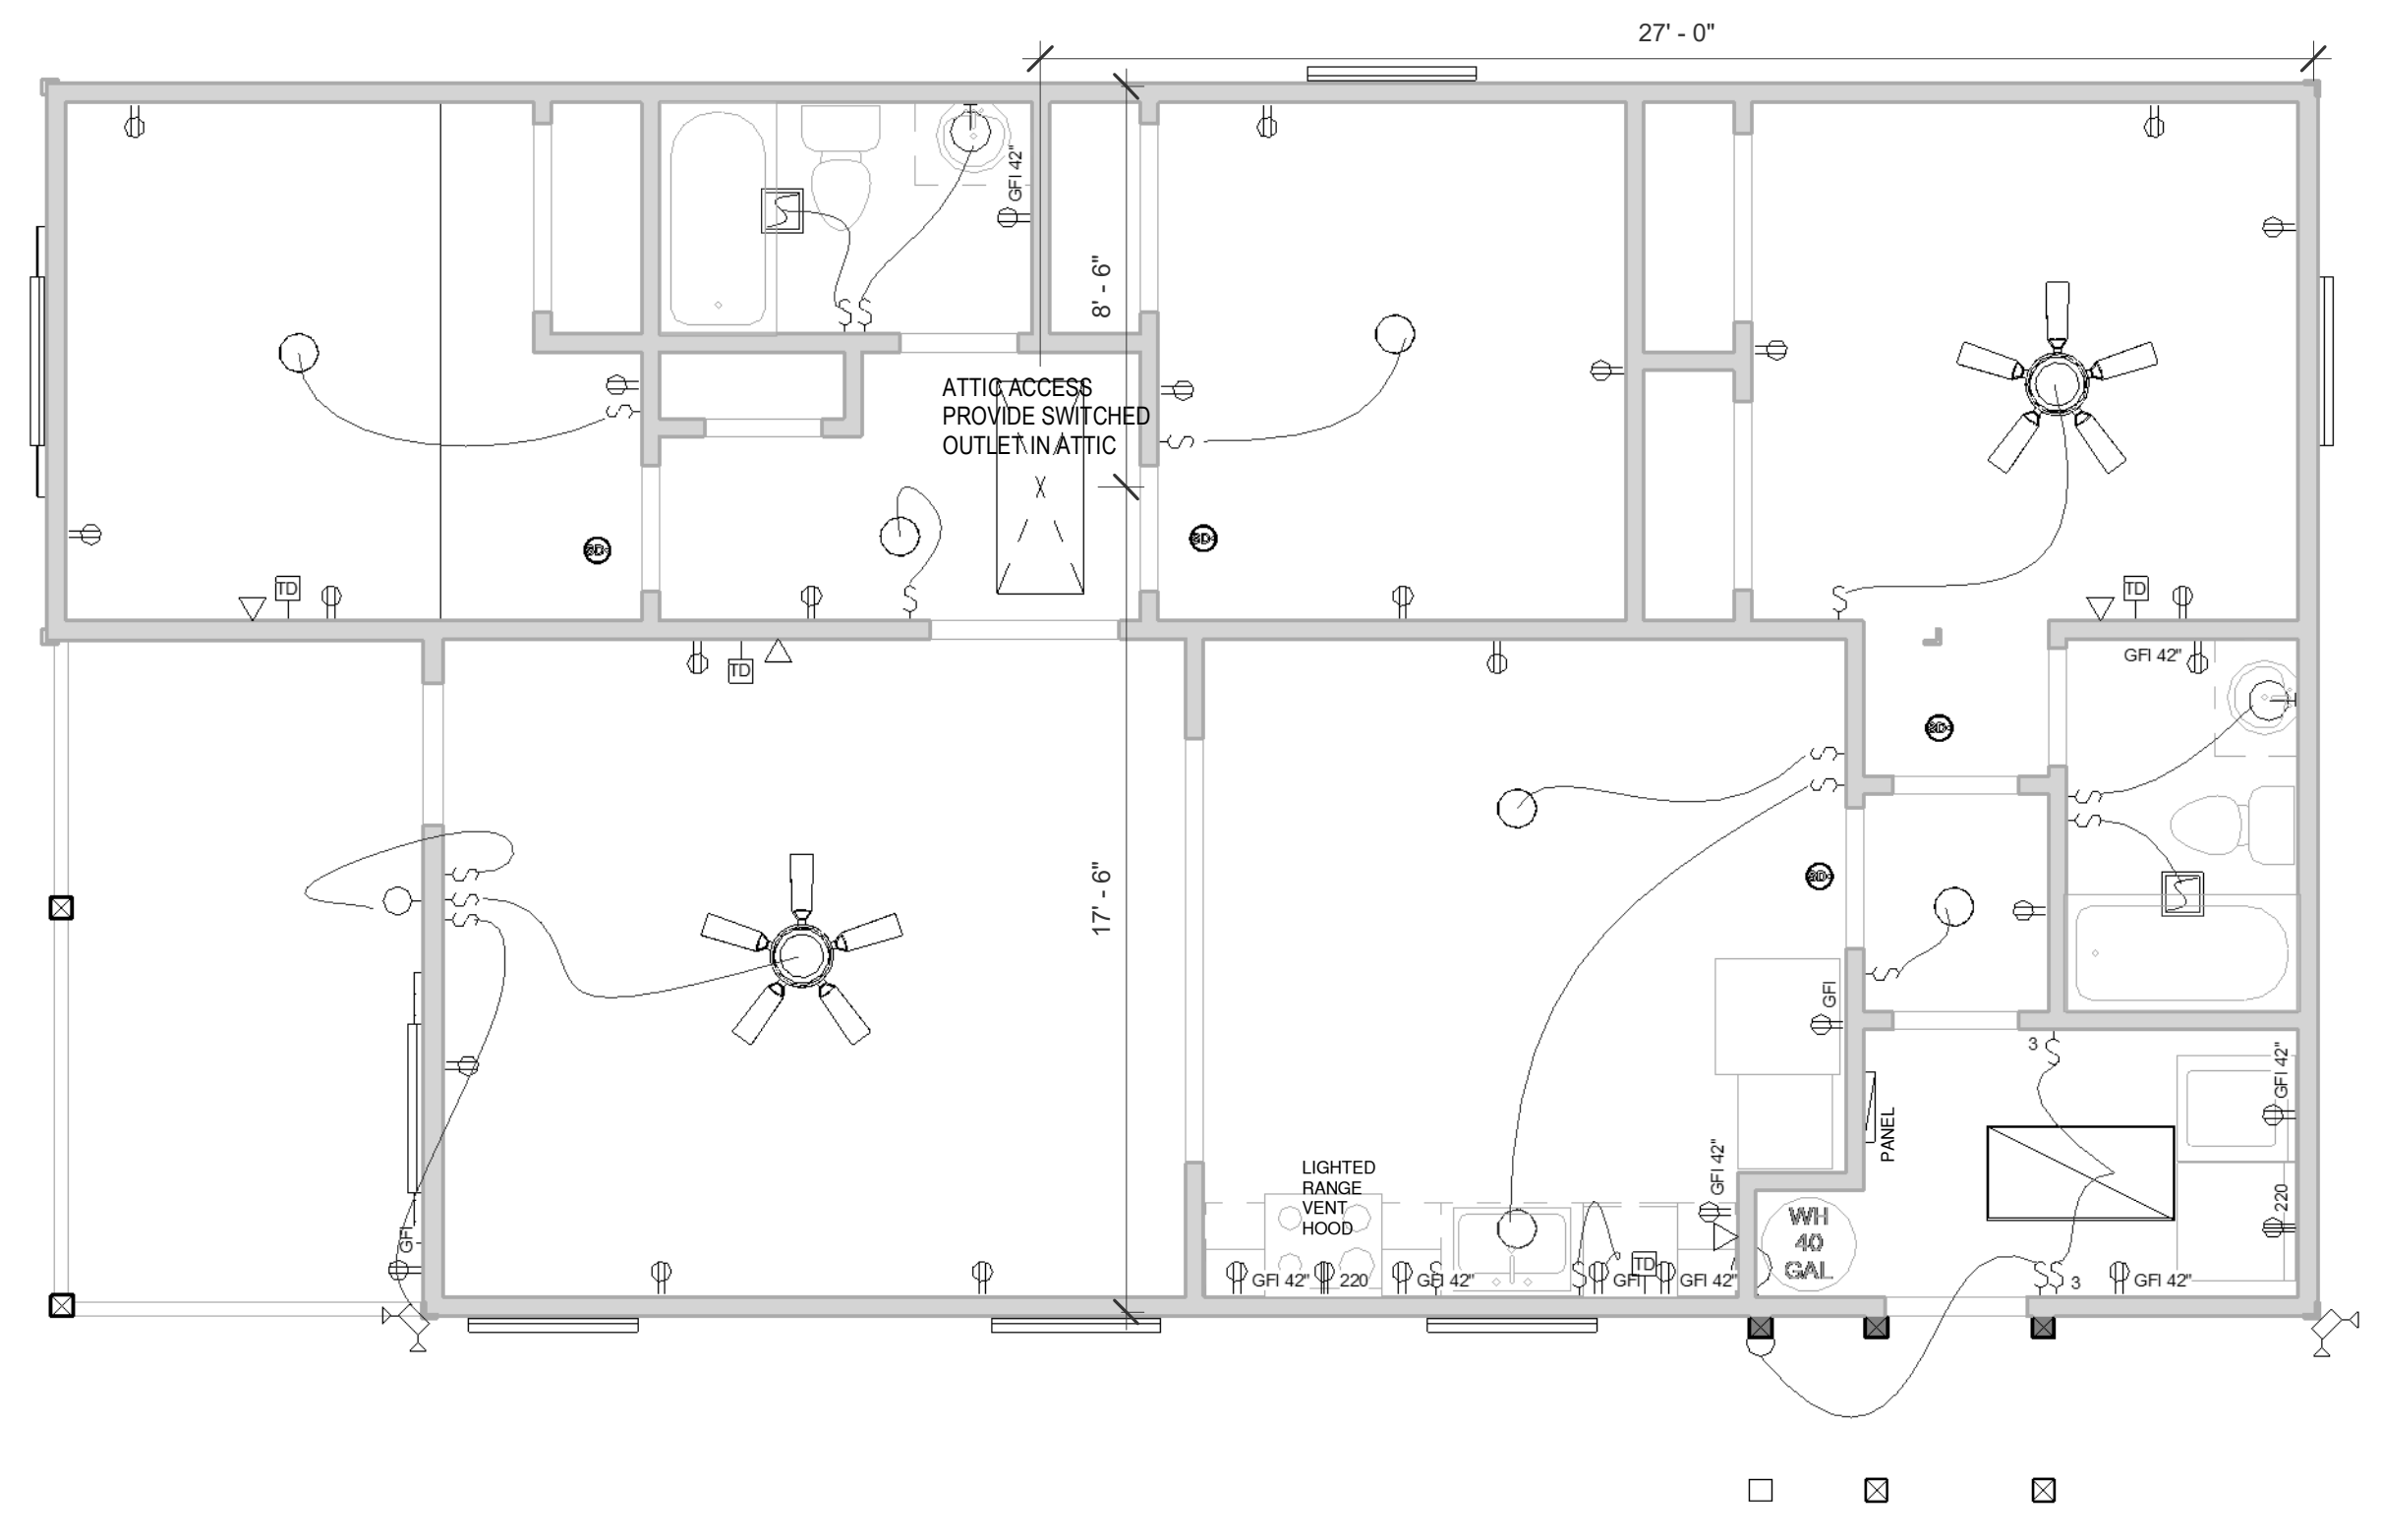


3 First Floor Electrical
1/4" = 1'-0"

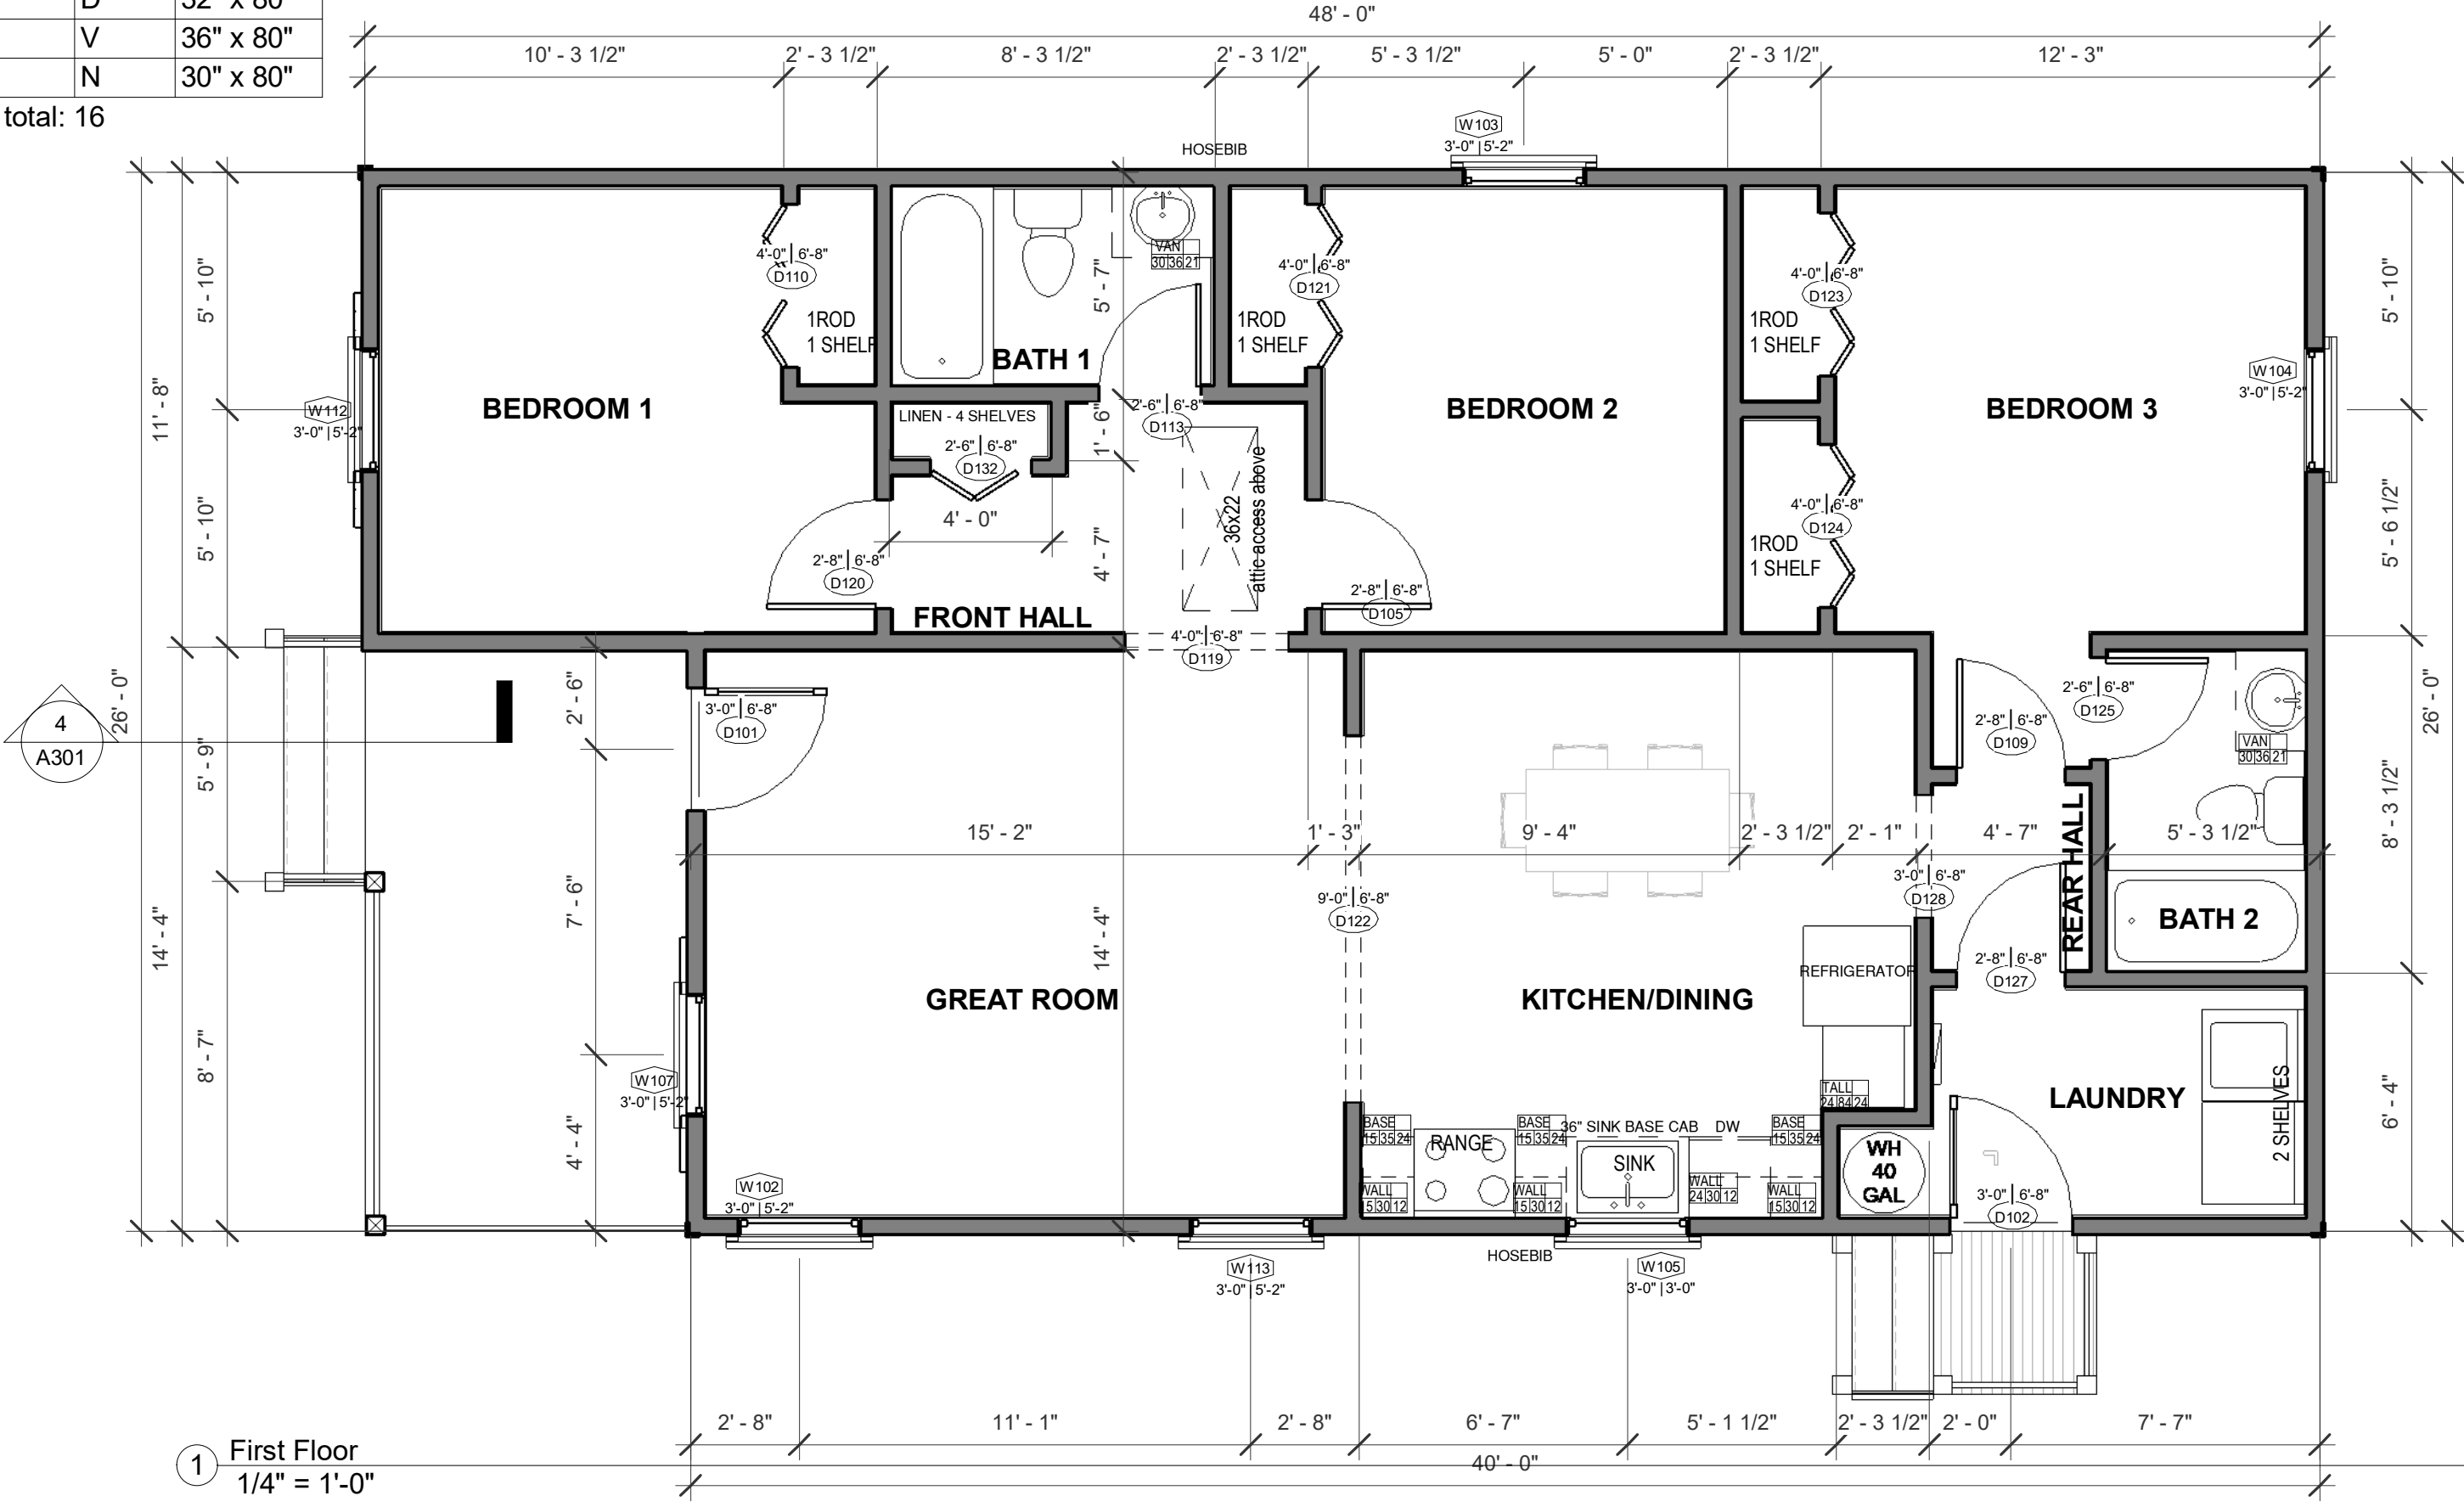

1 First Floor
1/4" = 1'-0"


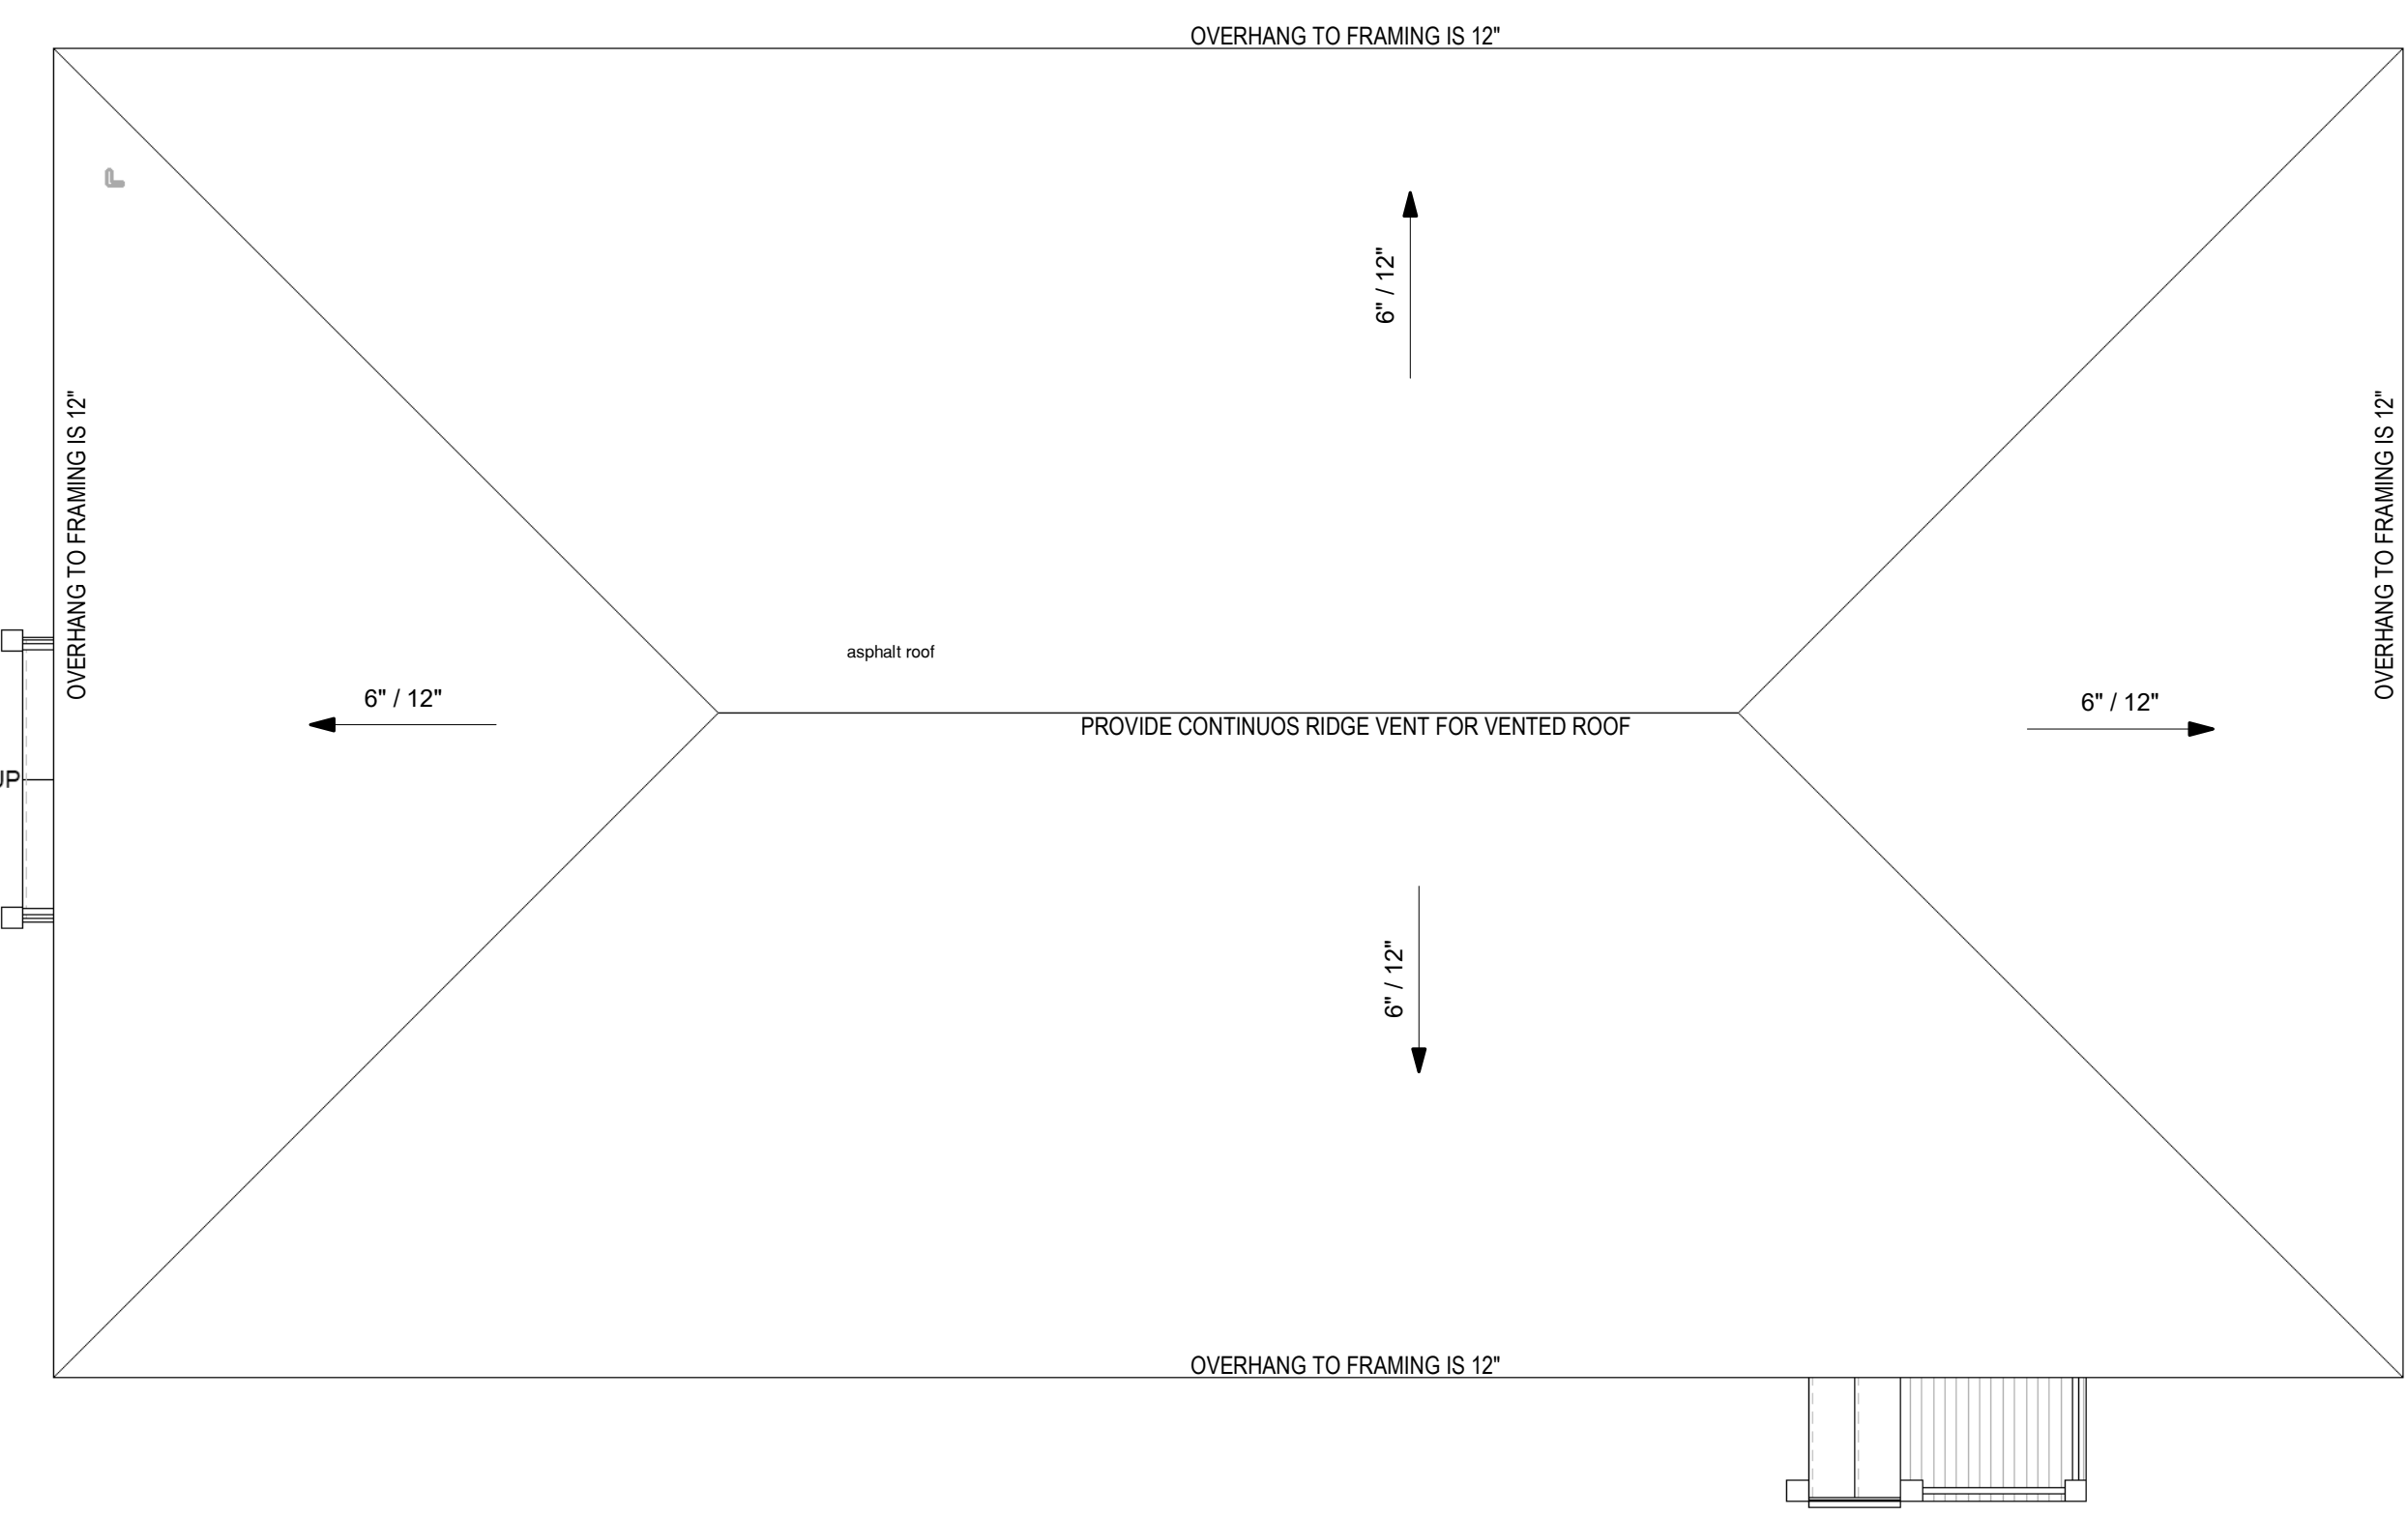


4 Roof Plan
1/4" = 1'-0"

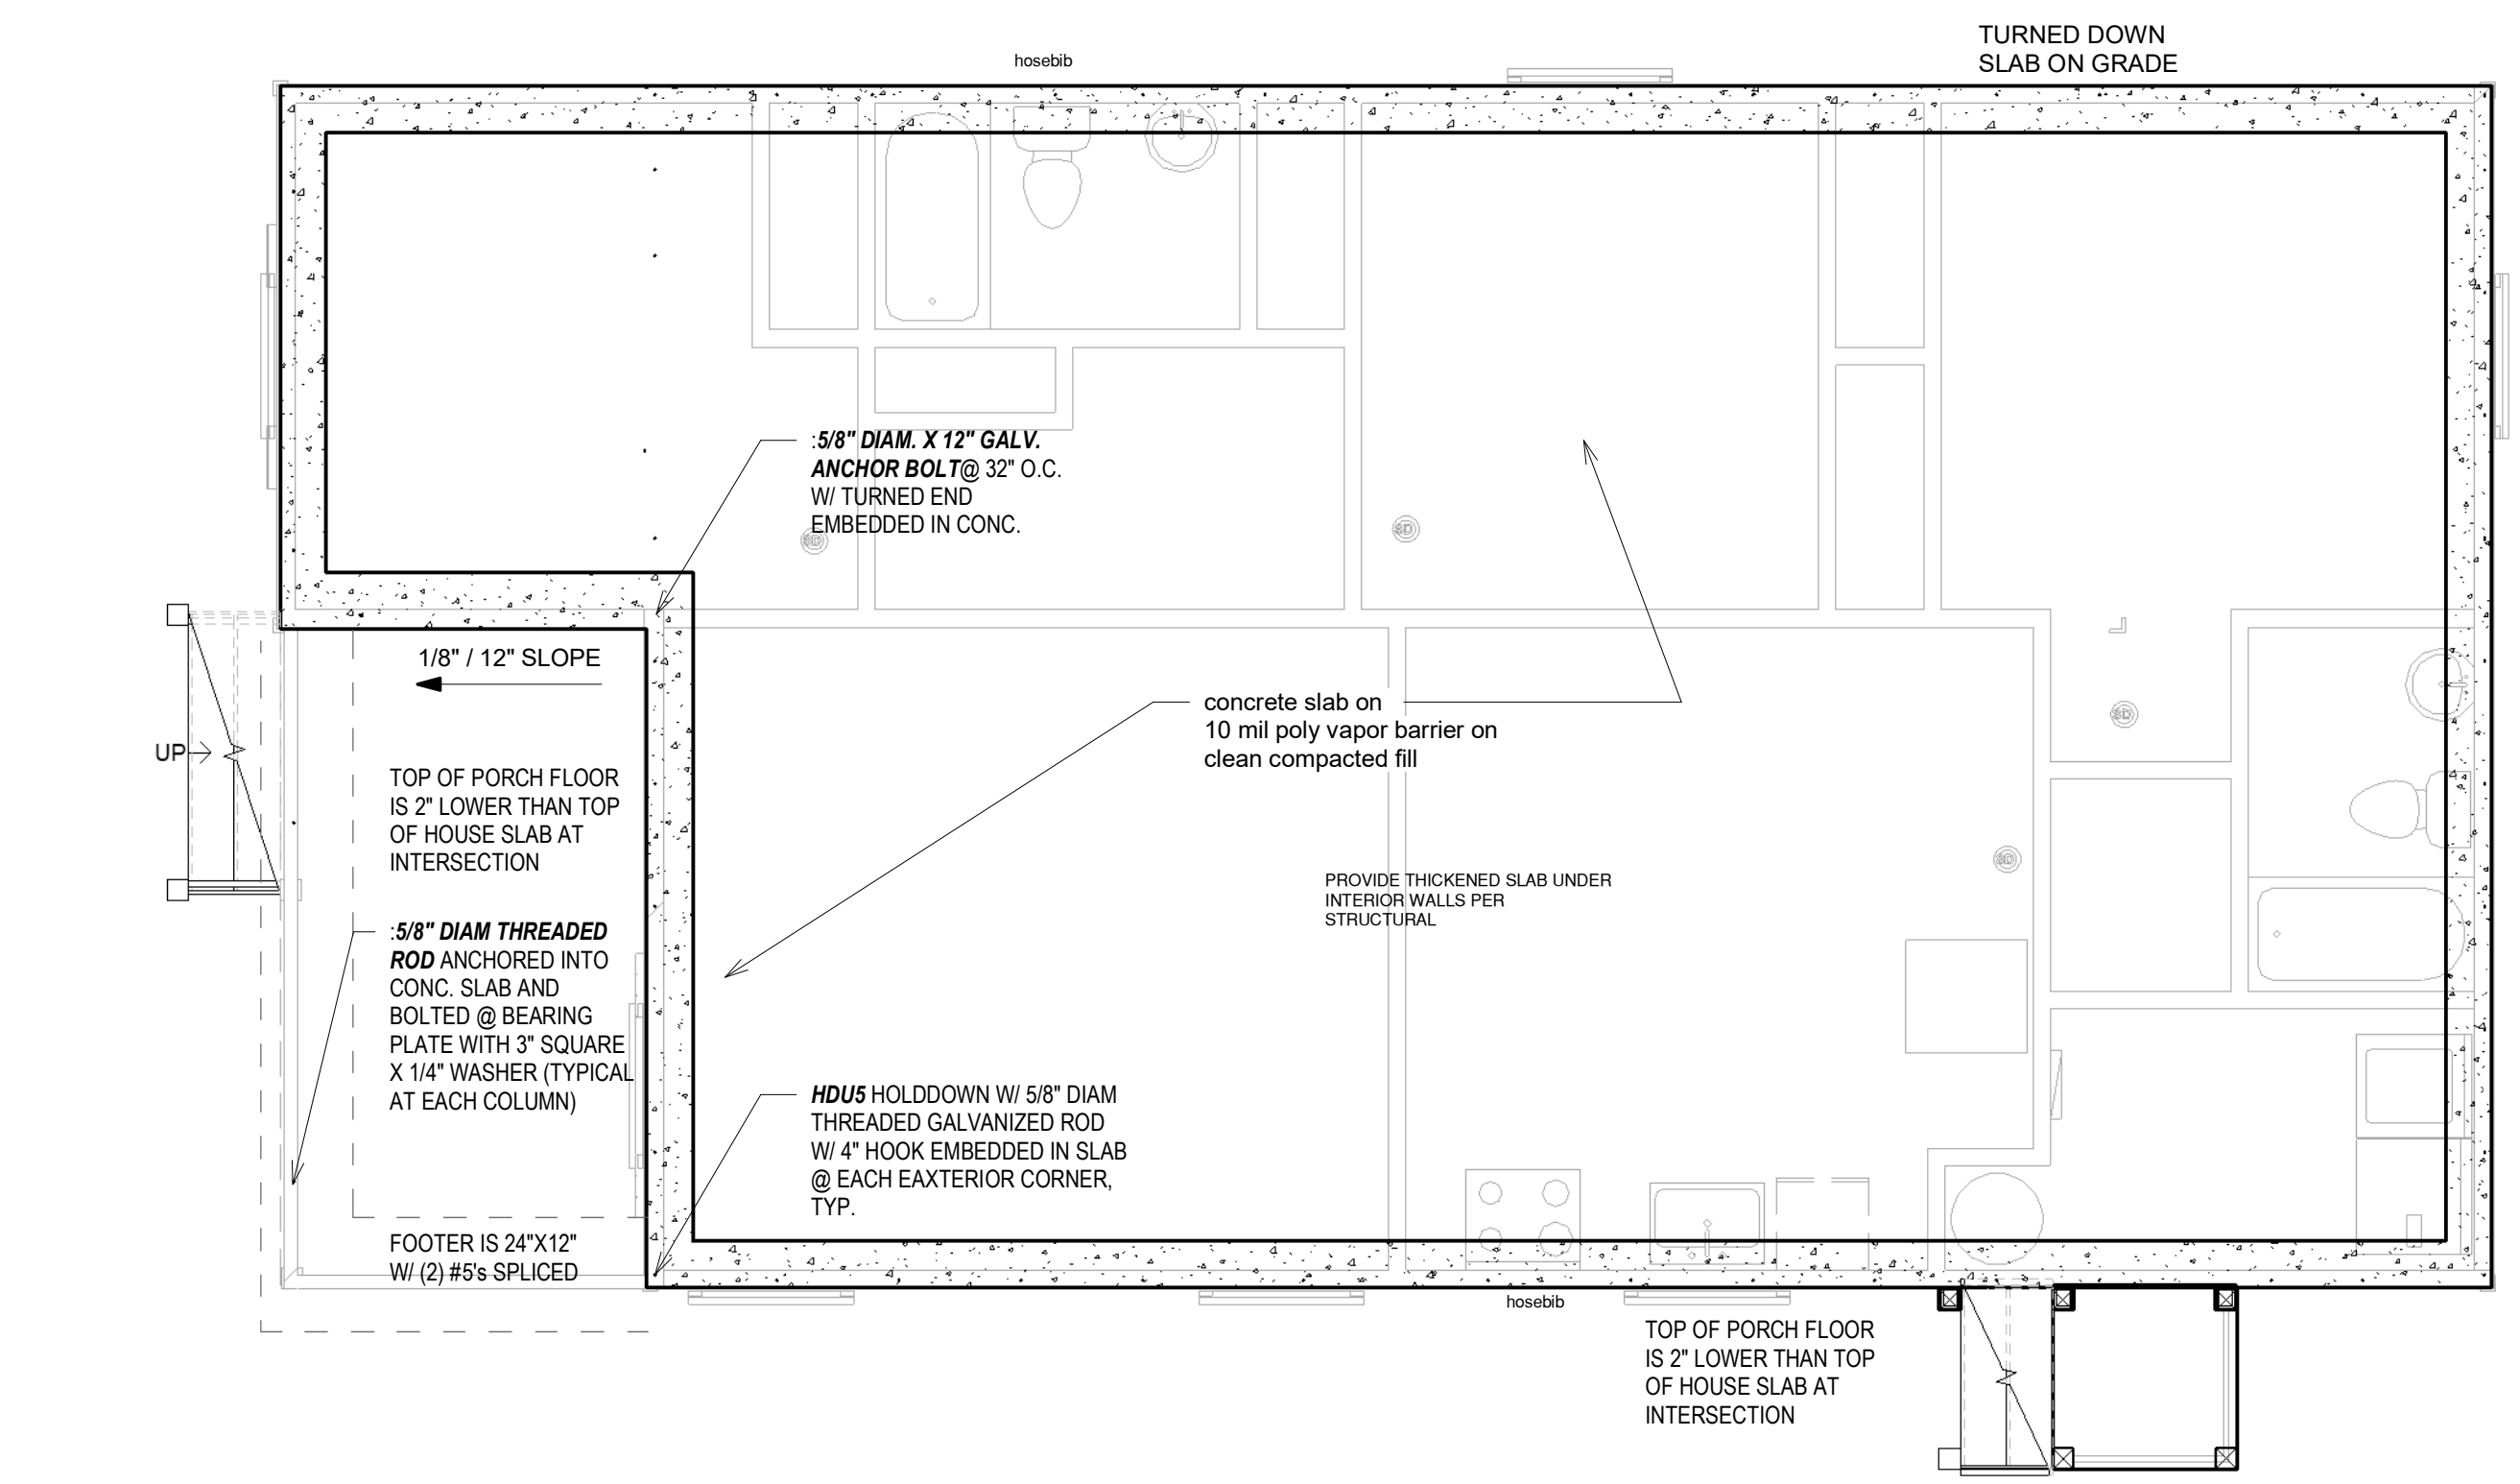


2 B.O. Footing
1/4" = 1'-0"

The contractor shall verify all dimensions and site conditions prior to starting work and shall notify the architect in writing immediately of any errors or discrepancies within the construction documents. It is the contractor's responsibility to ensure that corrections are made to the satisfaction of the building owner, architect, and building inspector.

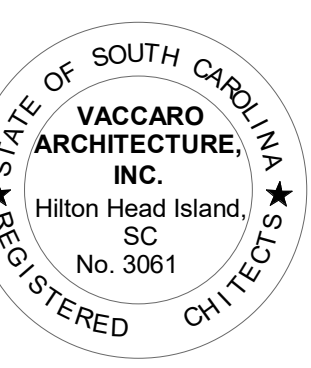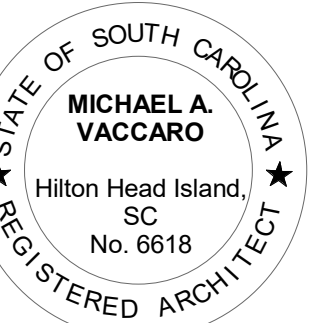


10/18/2018 8:46:32 AM
Michael A. Vaccaro

This sheet is NOT valid for permit or construction unless signed by architect above

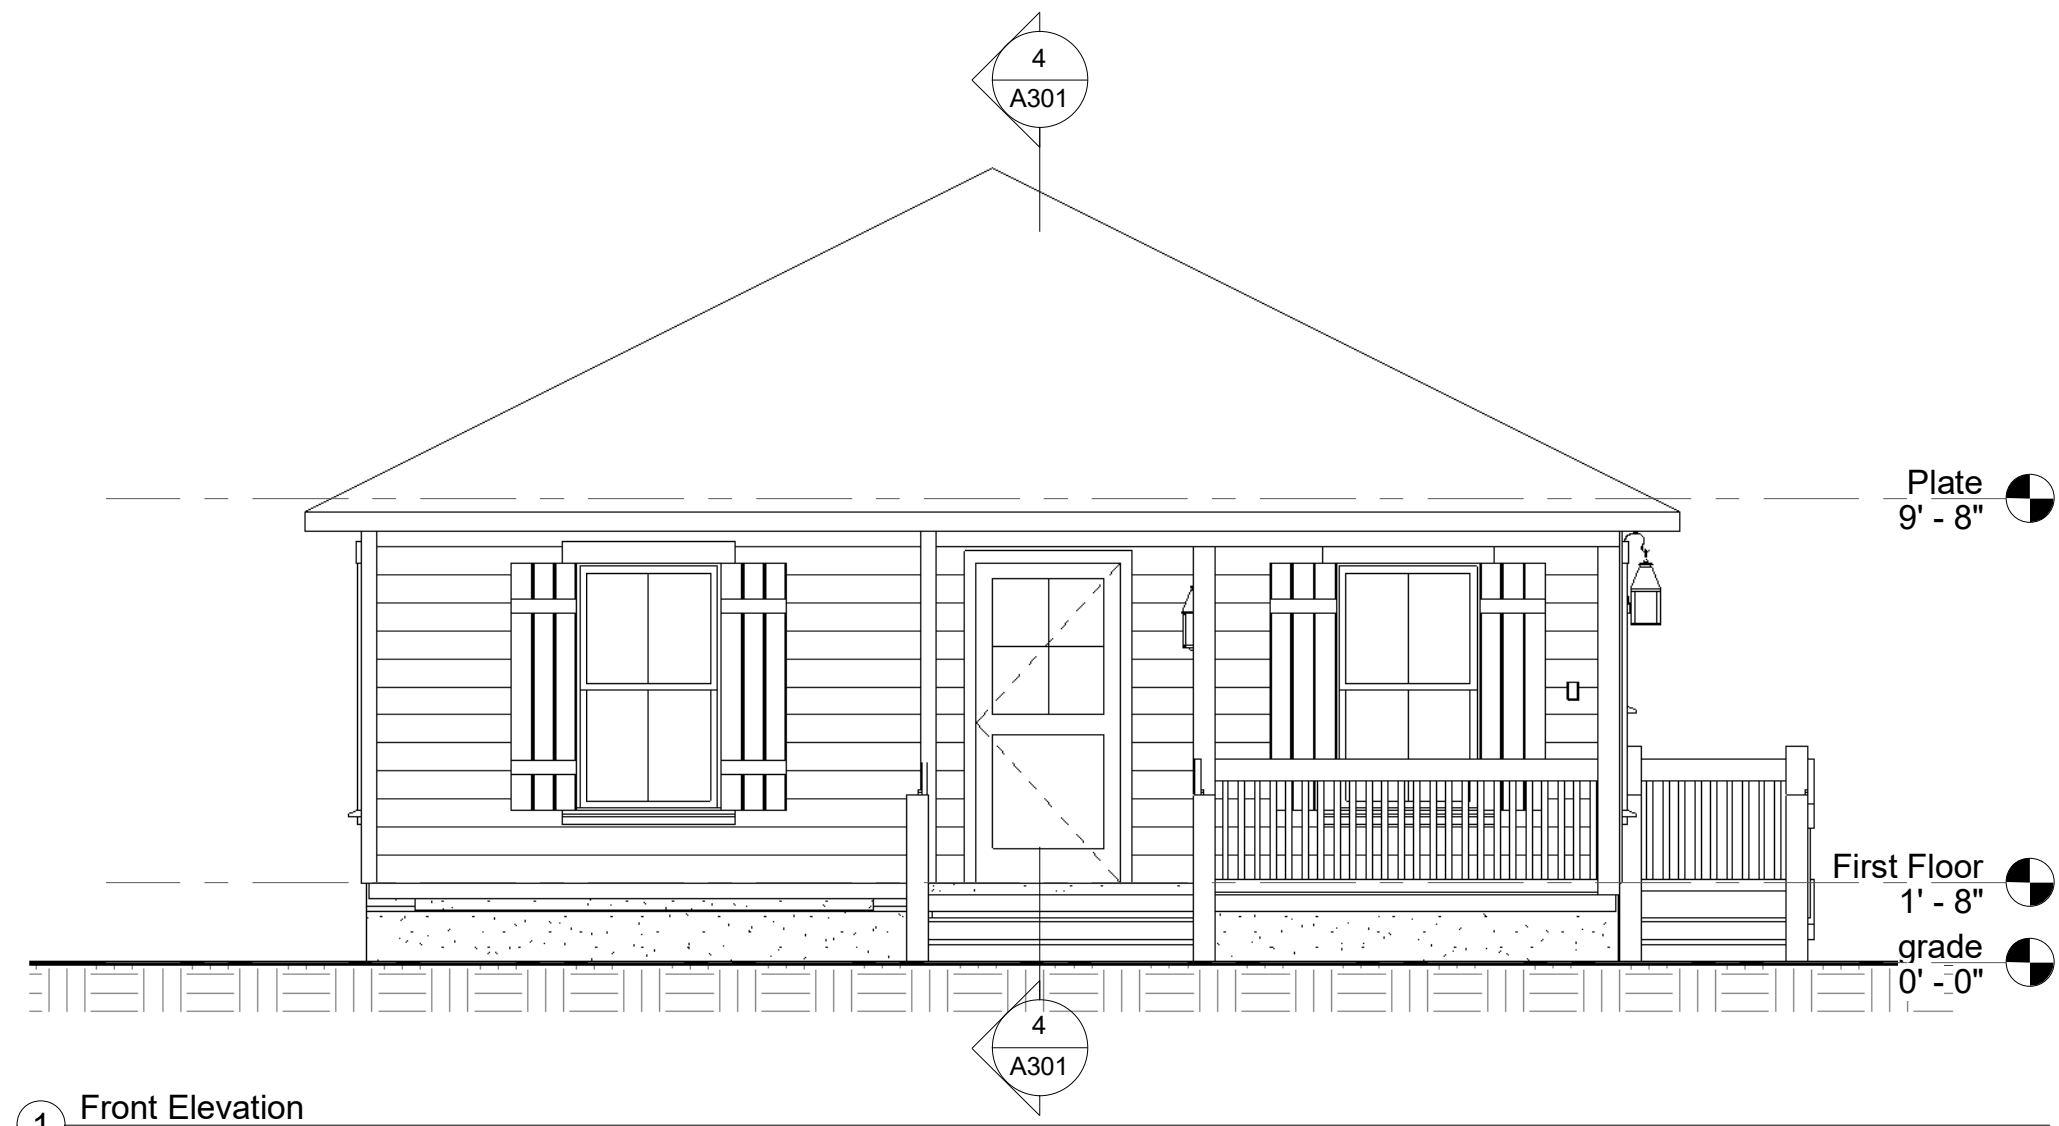


① Front Elevation
1/4" = 1'-0"

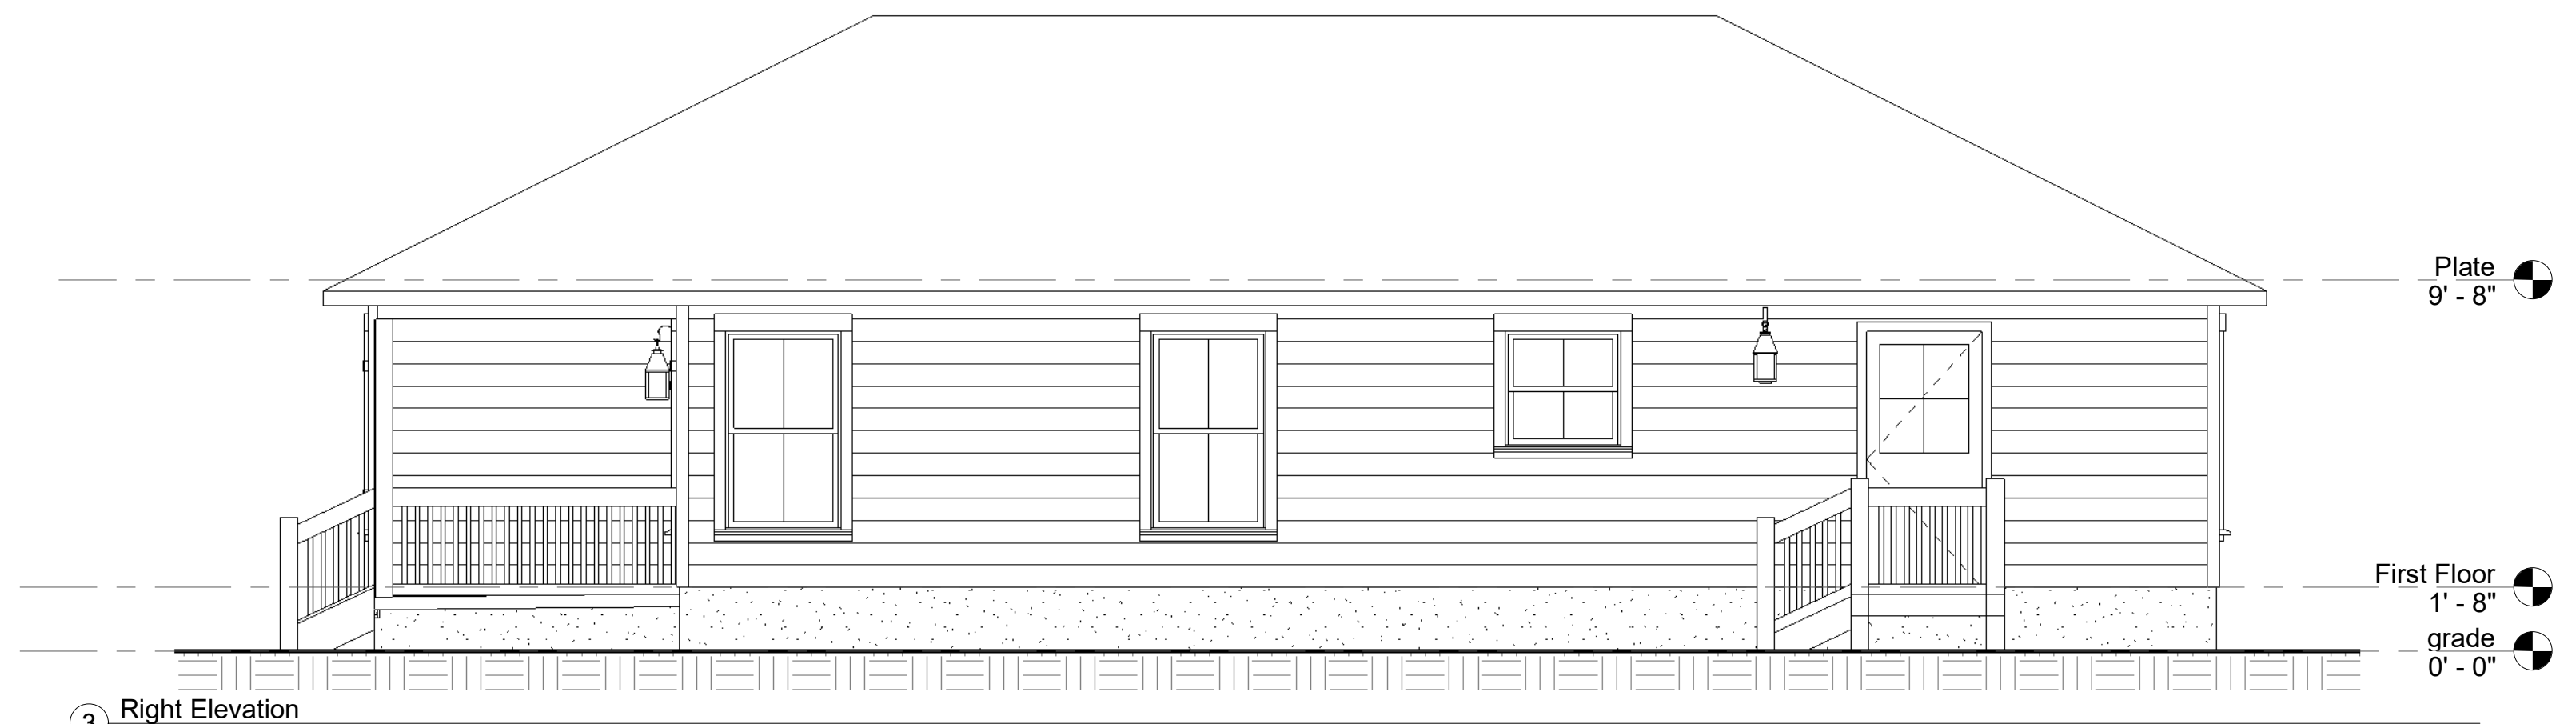

③ Right Elevation
1/4" = 1'-0"



② Rear Elevation
1/4" = 1'-0"

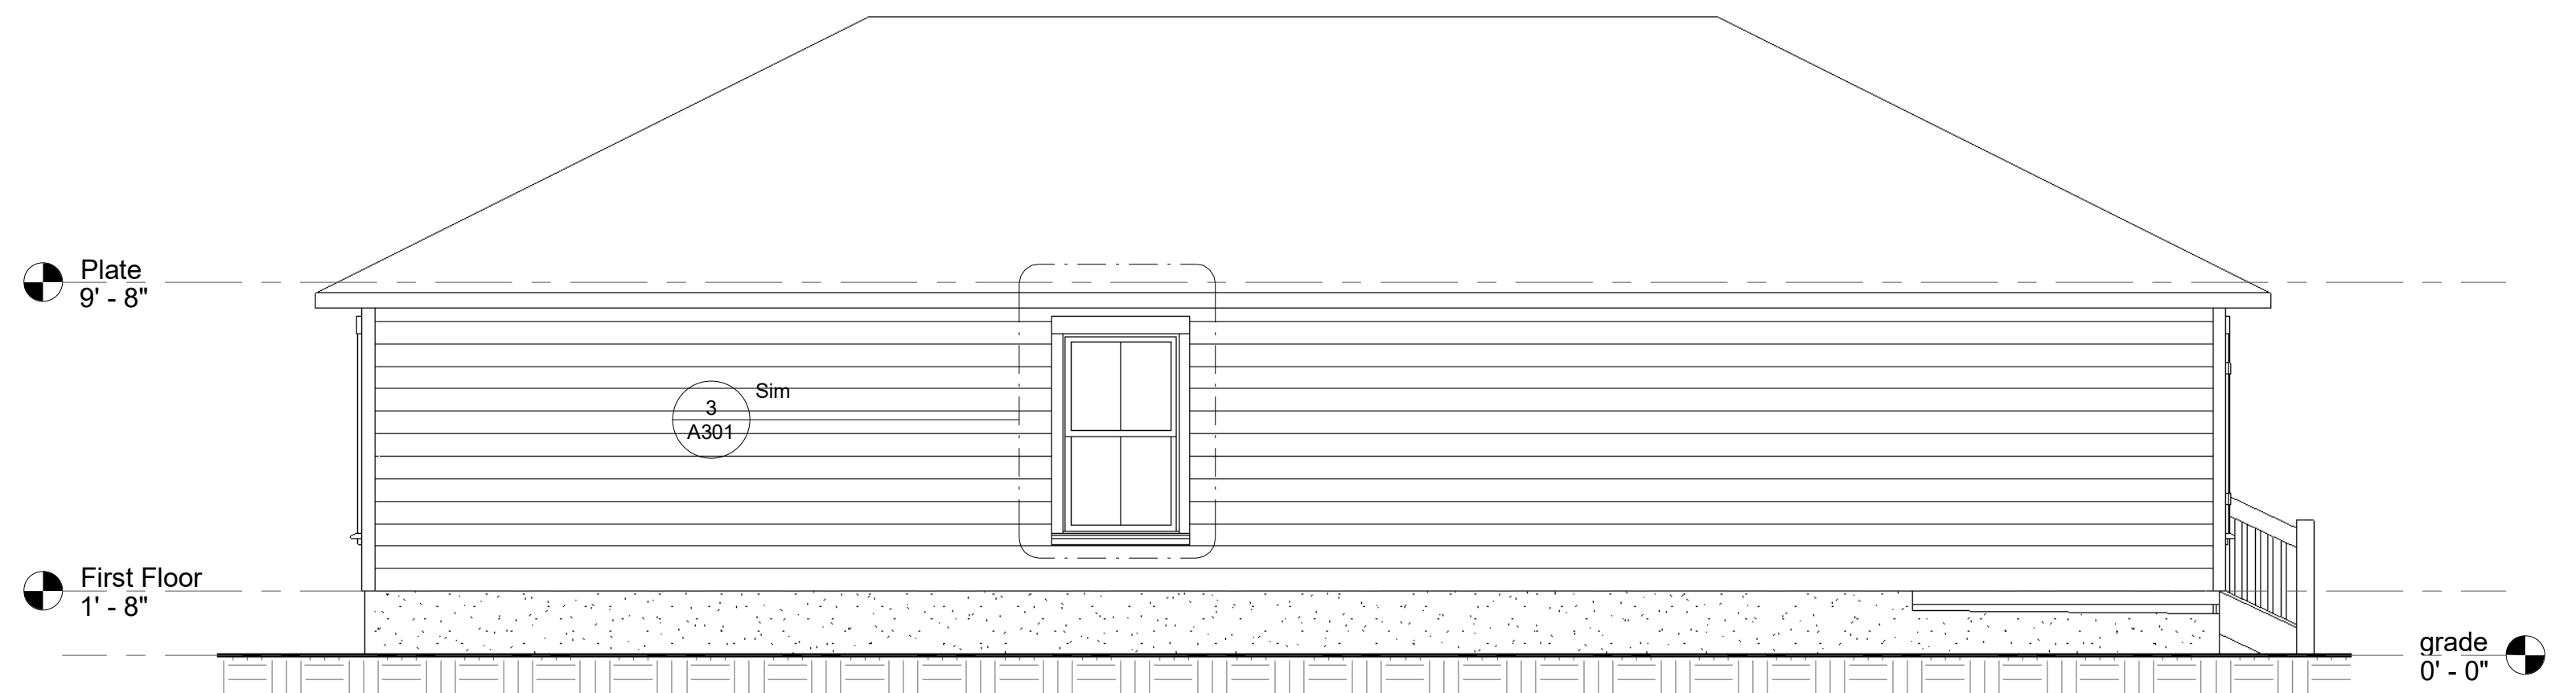

④ Left Elevation
1/4" = 1'-0"


The contractor shall verify all dimensions and site conditions prior to starting work and shall notify the architect in writing immediately of any errors or inconsistencies within the construction documents. It is the contractor's responsibility to ensure that corrections are made to the satisfaction of the building owner, architect, and building inspector.




10/18/2018 8:46:33 AM

Michael A. Vaccaro

This sheet is NOT valid for permit or construction unless signed by architect above

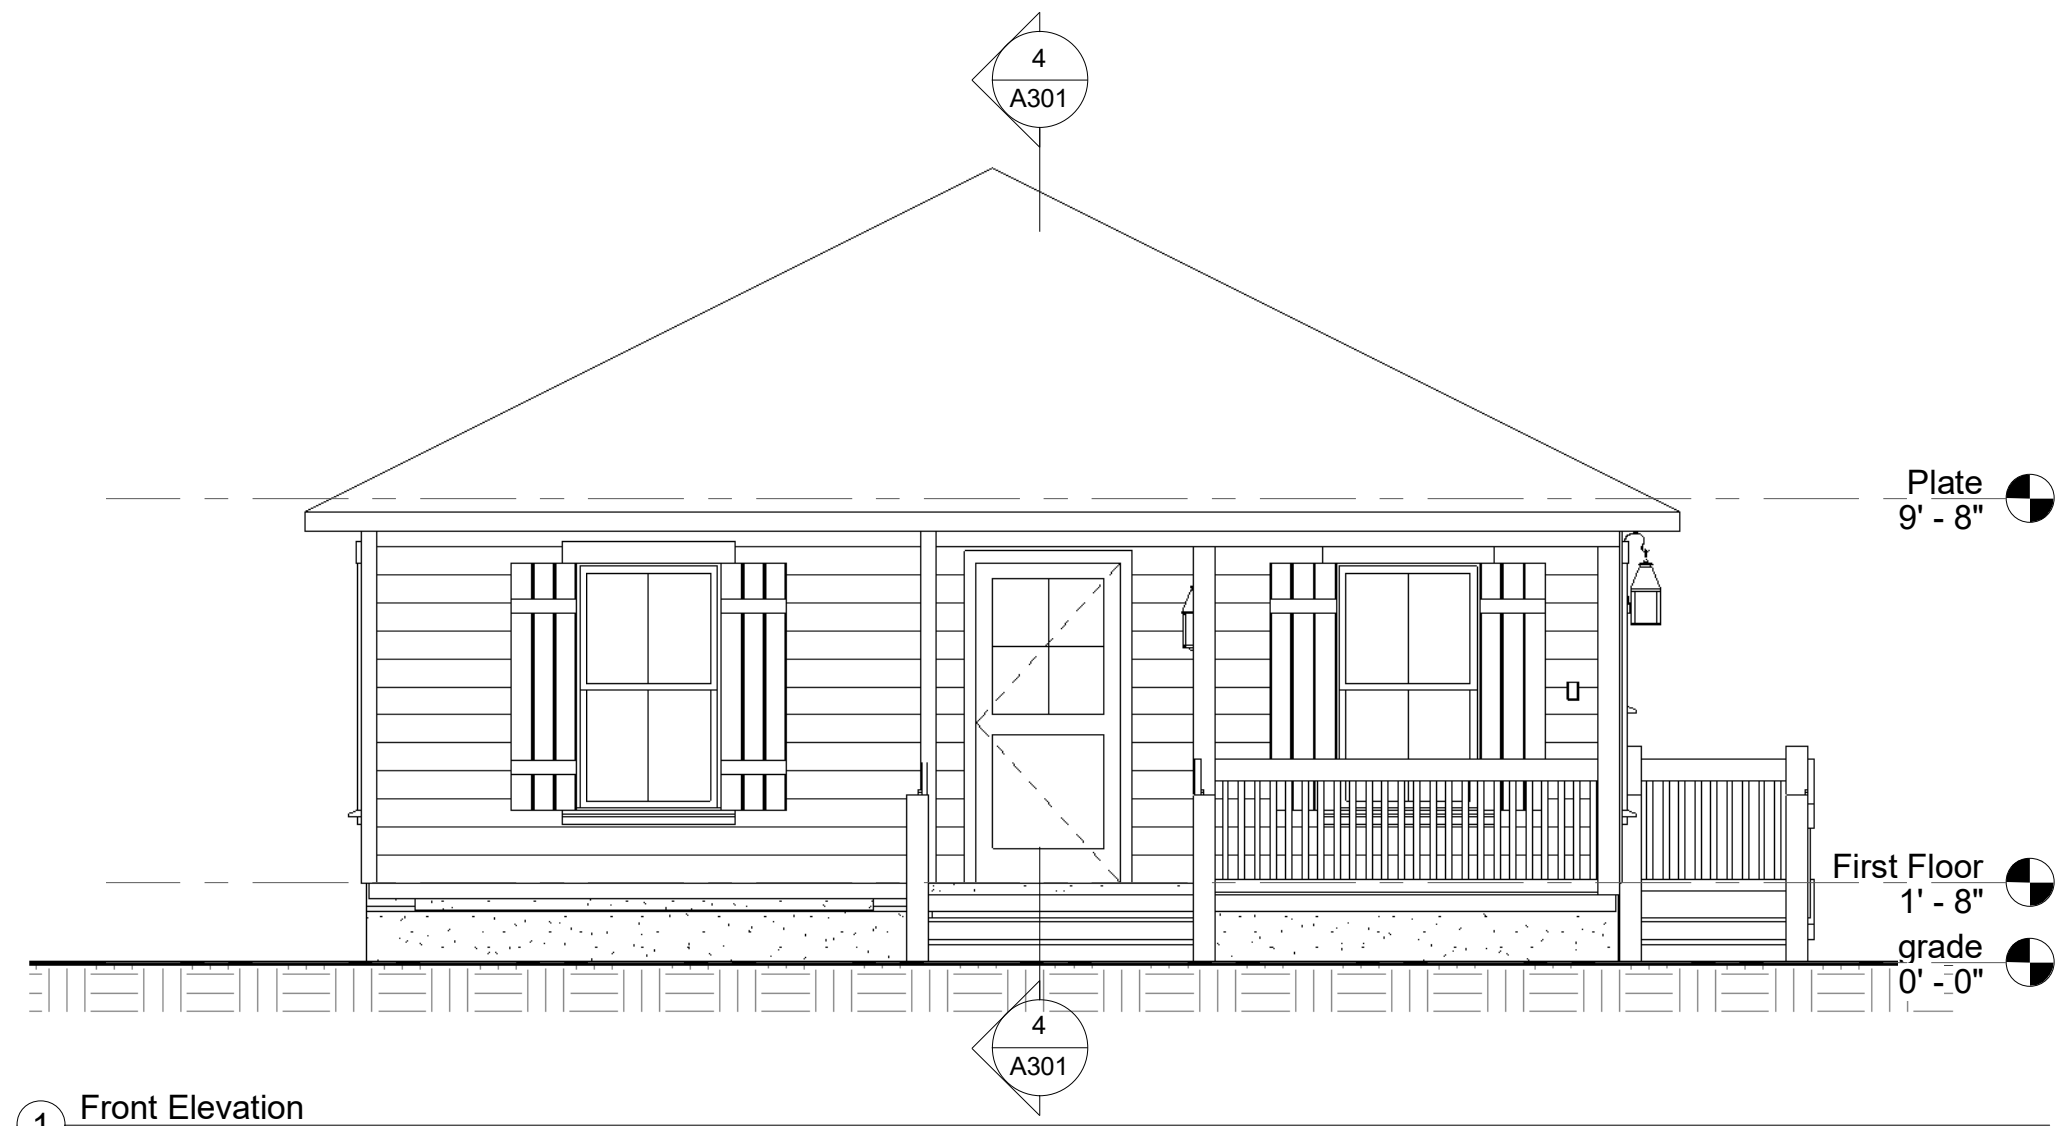


① Front Elevation
1/4" = 1'-0"

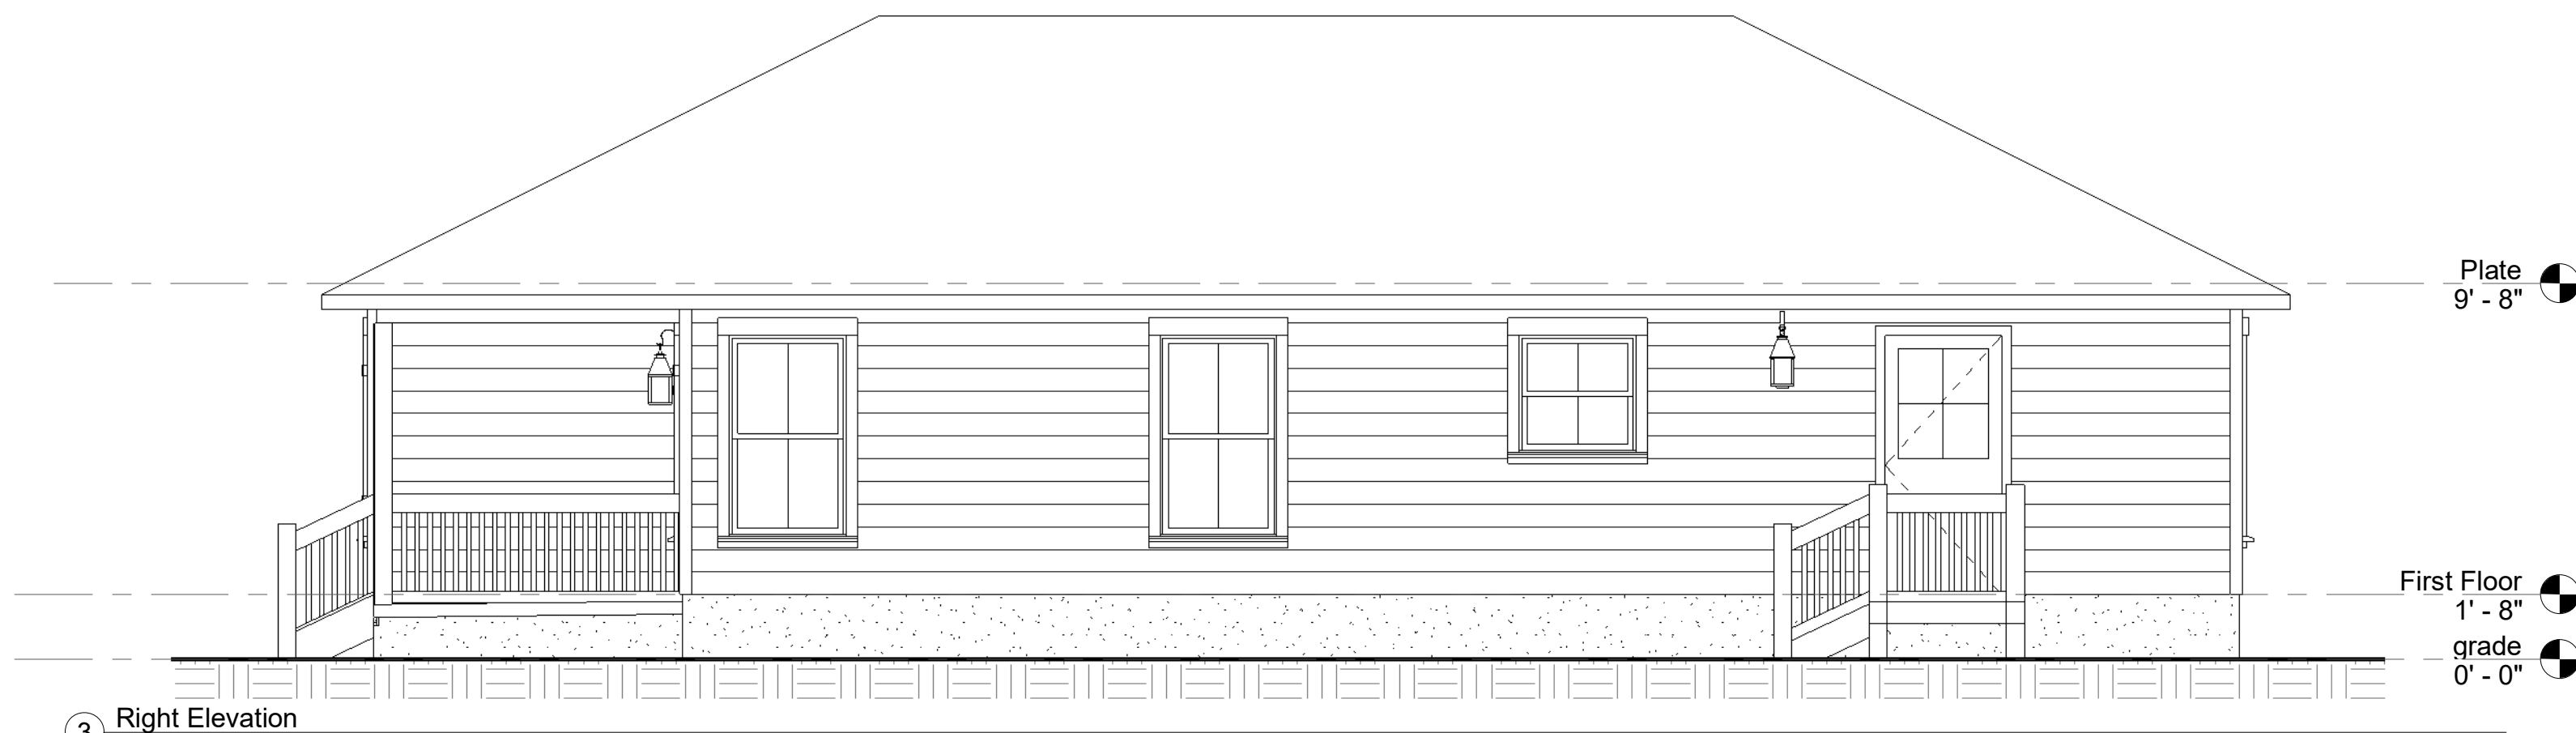

③ Right Elevation
1/4" = 1'-0"



② Rear Elevation
1/4" = 1'-0"

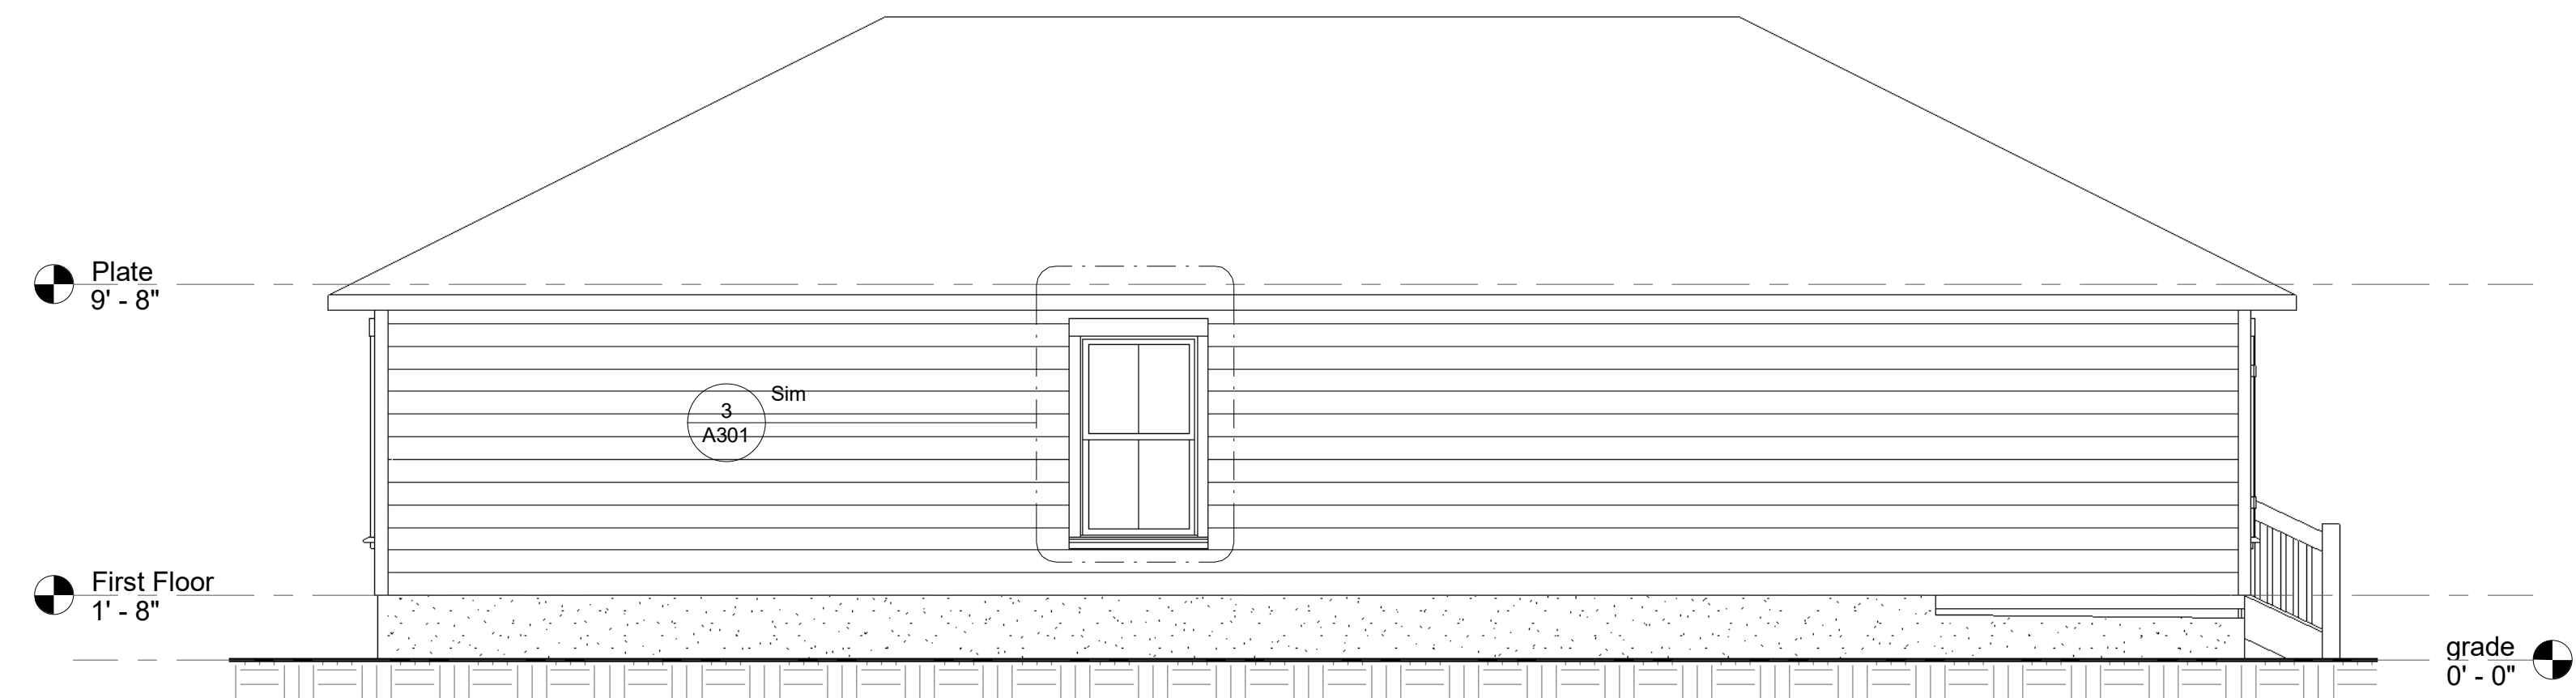

④ Left Elevation
1/4" = 1'-0"

The contractor shall verify all dimensions and site conditions prior to starting work and shall notify the architect in writing immediately of any errors or inconsistencies within the construction documents. It is the contractor's responsibility to ensure that corrections are made to the satisfaction of the building owner, architect, and building inspector.



10/18/2018 8:46:33 AM

Michael A. Vaccaro

This sheet is NOT valid for permit or construction unless signed by architect above

